


1. DECK
2. SA VAPOUR BARRIER
3. INSULATION
4. SA UNDERLAY
5. CAP SHEET
6. VAPOUR BARRIER
7. UNDERLAY
8. GRP EDGE TRIM
9. PRIMED PLYWOOD
10. MINERAL WOOL INSULATION

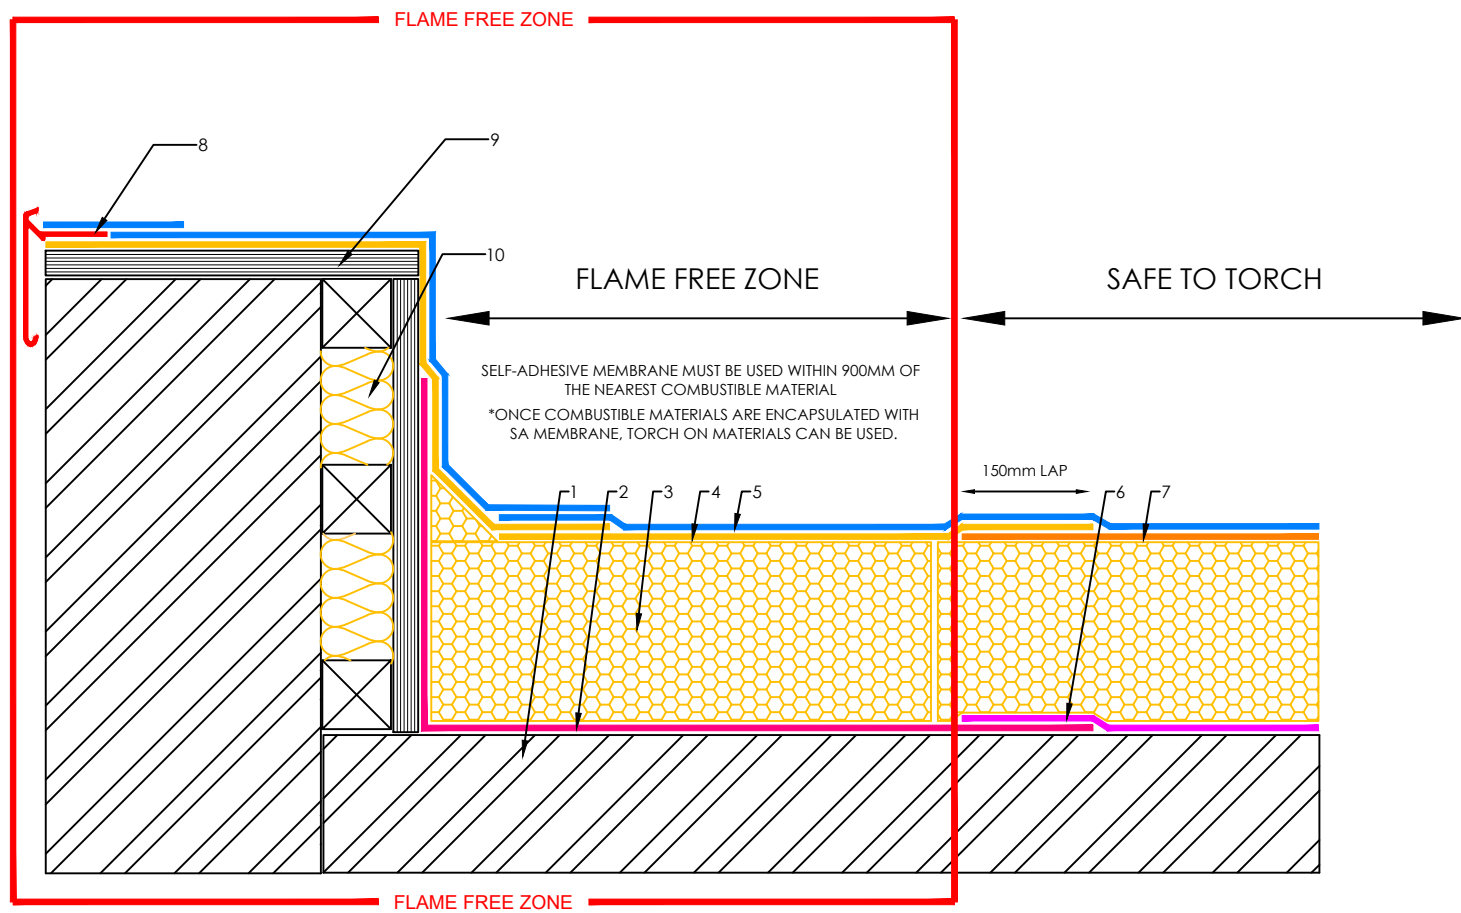

C		-	-
B		-	-
A		-	-
REV:	DESCRIPTION:	BY:	DATE:
AMENDMENTS:			

SITE: -	S2T-003B-0318 DRAWING NO.	- PROJECT NO.	21/03/2018 DATE.		The Garland Company UK Limited Second Way, Avonmouth, Bristol, BS11 8DF Tel: 01174 401050 Fax: 01174 401057 www.garlandukltd.co.uk
TITLE: SAFE2TORCH BOARDED PARAPET UPSTAND DETAIL	NTS SCALE AT A4.	MF DRAWN.	- CHECKED.		

NOTE: THIS DRAWING IS FOR GUIDANCE AND REFERENCE ONLY. TO BE USED IN CONJUNCTION WITH SPECIFICATION.