



- 1. DECK
- 2. SA VAPOUR BARRIER
- 3. INSULATION
- 4. SA UNDERLAY
- 5. CAP SHEET
- 6. VAPOUR BARRIER
- 7. UNDERLAY
- 8. PRIMED PLYWOOD
- 9. WELTED DRIP

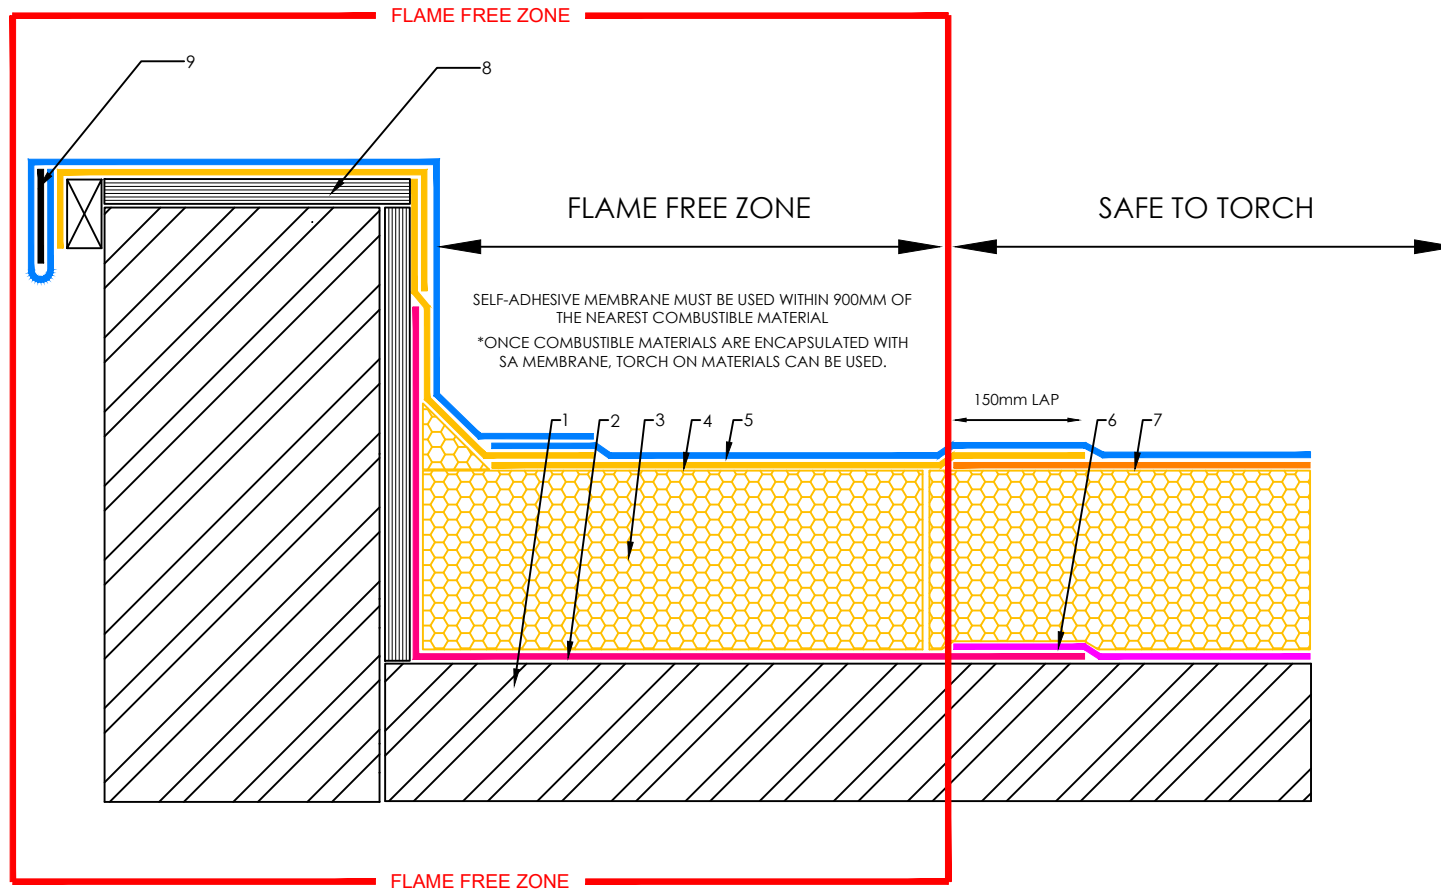

C		-	-
B		-	-
A		-	-
REV:	DESCRIPTION:	BY:	DATE:

AMENDMENTS:

SITE: -	S2T-003C-0318 DRAWING NO.	- PROJECT NO.	21/03/2018 DATE.		The Garland Company UK Limited Second Way, Avonmouth, Bristol, BS11 8DF Tel: 01174 401050 Fax: 01174 401057 www.garlandukltd.co.uk
TITLE: SAFE2TORCH BOARDED PARAPET UPSTAND TO WELTED DRIP DETAIL	NTS SCALE AT A4.	MF DRAWN.	- CHECKED.	- REVISION.	NOTE: THIS DRAWING IS FOR GUIDANCE AND REFERENCE ONLY. TO BE USED IN CONJUNCTION WITH SPECIFICATION.