


- 1. DECK
- 2. SA VAPOUR BARRIER
- 3. INSULATION
- 4. UNDERLAY
- 5. CAP SHEET
- 6. VAPOUR BARRIER
- 7. R-MER Clad
- 8. PRIMED TREATED TIMBER
- 9. WELTED DRIP

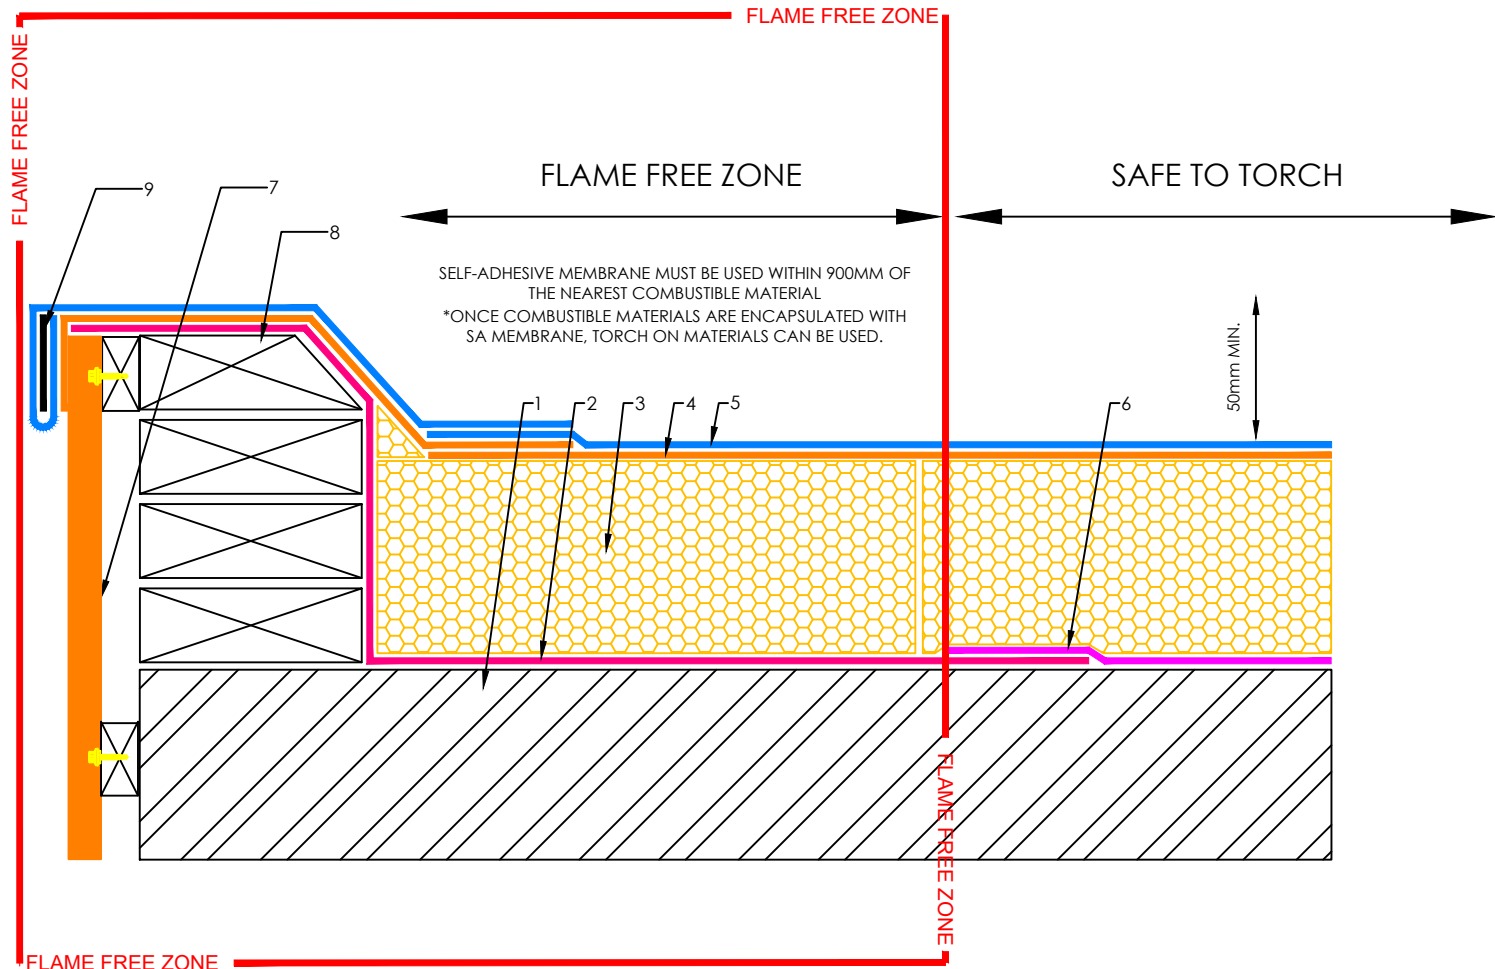

C		-	-
B		-	-
A		-	-
REV:	DESCRIPTION:	BY:	DATE:
AMENDMENTS:			

SITE: -	S2T-004B DRAWING NO.	- PROJECT NO.	18/05/2021 DATE.
TITLE: SAFE2TORCH WATERCHECK TO WELTED DRIP DETAIL	NTS SCALE AT A4.	MD DRAWN.	- CHECKED.
			- REVISION.

The Garland Company UK Limited  
 Second Way, Avonmouth, Bristol, BS11 8DF  
 Tel: 01174 401050 Fax: 01174 401057  
 www.garlandukltd.co.uk

NOTE: THIS DRAWING IS FOR GUIDANCE AND REFERENCE ONLY.  
 TO BE USED IN CONJUNCTION WITH SPECIFICATION.