


1. DECK
2. SA VAPOUR BARRIER
3. INSULATION
4. UNDERLAY
5. CAP SHEET
6. VAPOUR BARRIER
7. PRIMED TREATED TIMBER
8. NEW OUTLET WITH FLANGE

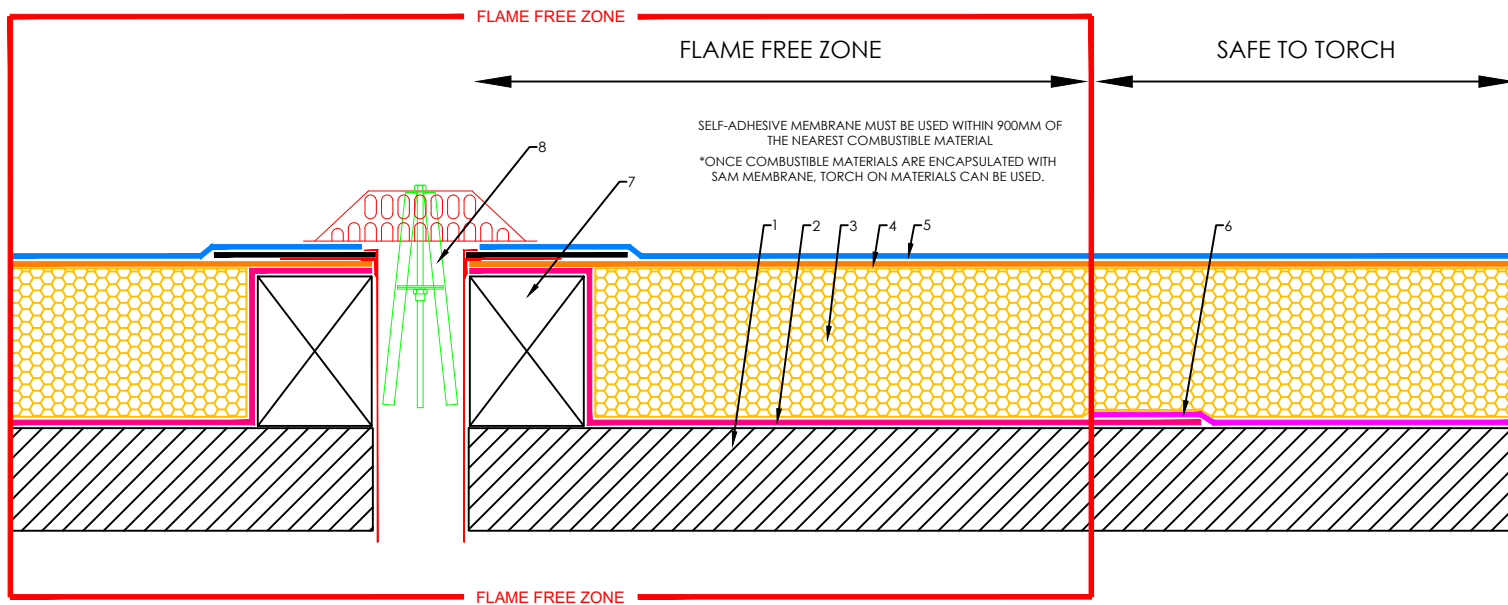

| | | | |
|-------------|--------------|-----|-------|
| C | | - | - |
| B | | - | - |
| A | | - | - |
| REV: | DESCRIPTION: | BY: | DATE: |
| AMENDMENTS: | | | |

| | | | | | |
|--|------------------------|------------------|---------------------|--|---|
| SITE: - | S2T-017 DRAWING NO. | - PROJECT NO. | 21/03/2018 DATE. | | The Garland Company UK Limited Second Way, Avonmouth, Bristol, BS11 8DF Tel: 01174 401050 Fax: 01174 401057 www.garlandukltd.co.uk |
| TITLE: SAFE2TORCH INDEPENDENT ROOF OUTLET | NTS SCALE AT A4. | MF DRAWN. | - CHECKED. | | - REVISION. |