



1. DECK
2. VAPOUR BARRIER
3. INSULATION
4. UNDERLAY
5. CAP SHEET
6. HARD EDGE
7. WELTED DRIP

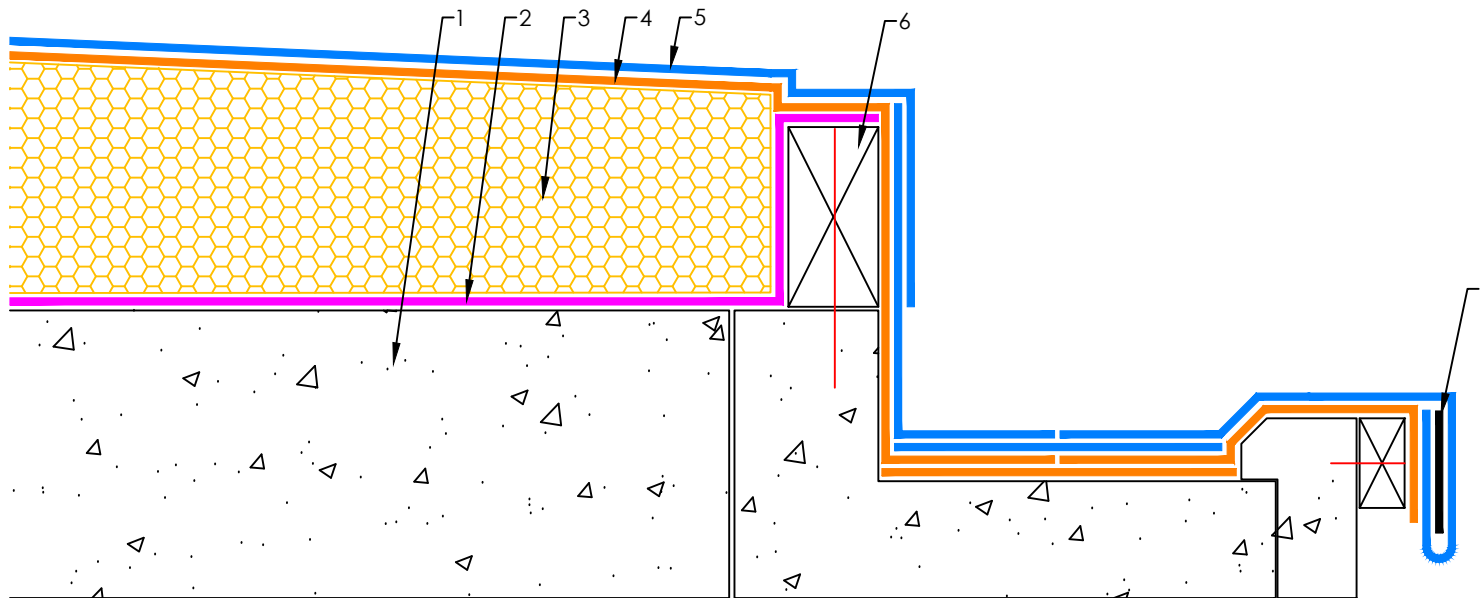

C		-	-
B		-	-
A		-	-
REV:	DESCRIPTION:	BY:	DATE:

AMENDMENTS:

SITE: -		S2T-019 DRAWING NO.		- PROJECT NO.	07/02/2019 DATE.		The Garland Company UK Limited Second Way, Avonmouth, Bristol, BS11 8DF Tel: 01174 401050 Fax: 01174 401057 www.garlandukltd.co.uk
TITLE: SAFE2TORCH EAVES TO CONCRETE GUTTER DRIP		NTS SCALE AT A4.	MF DRAWN.	- CHECKED.	- REVISION.		