



1. EXISTING WATERPROOFING
2. SA VAPOUR BARRIER
3. INSULATION
4. UNDERLAY
5. CAP SHEET
6. VAPOUR BARRIER
7. PRIMED TREATED TIMBER
8. NEW OUTLET WITH FLANGE

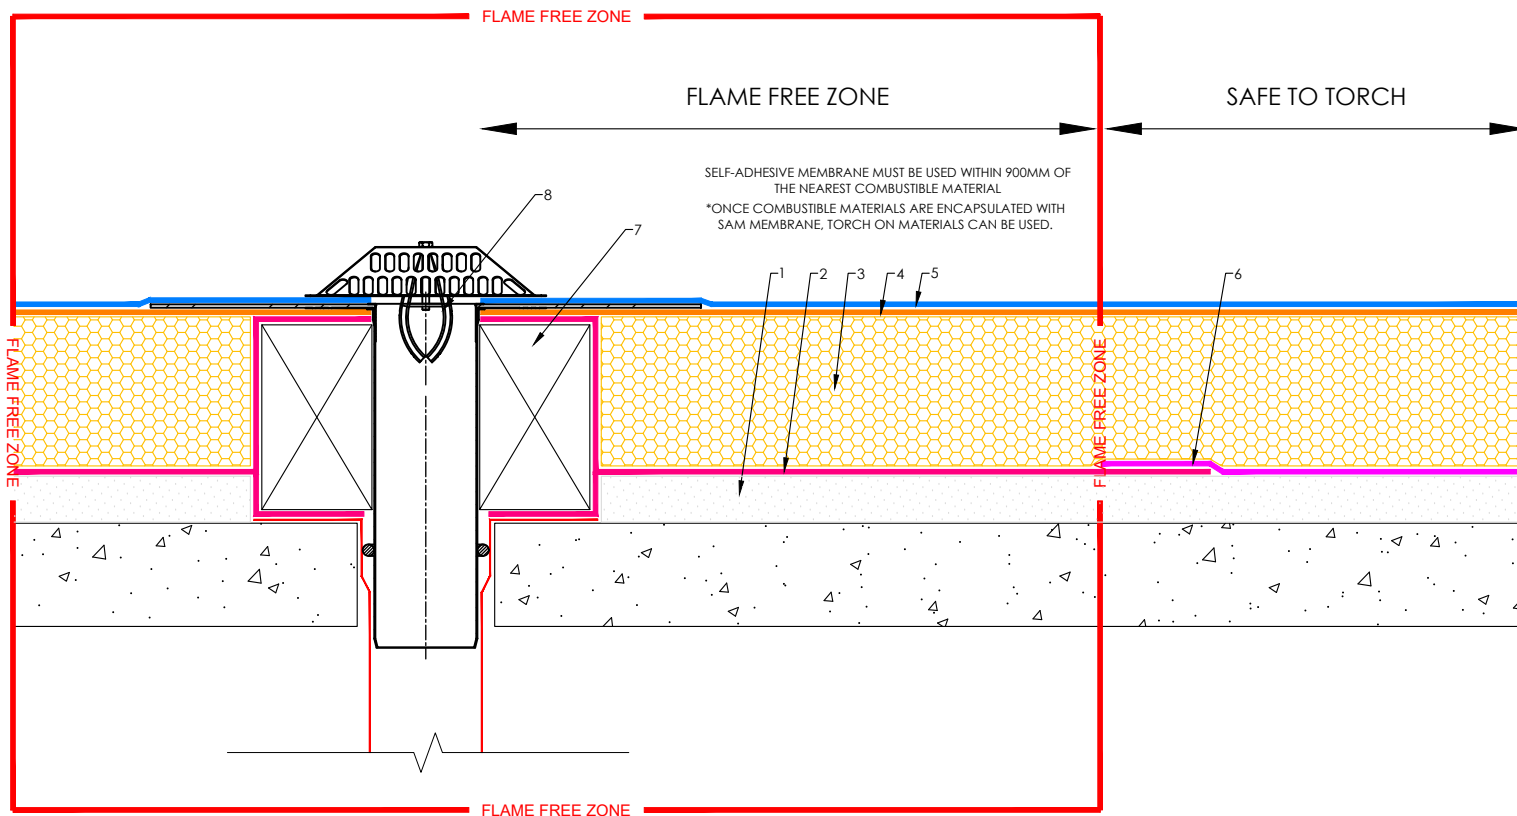

C		-	-
B		-	-
A		-	-
REV:	DESCRIPTION:	BY:	DATE:
AMENDMENTS:			

SITE: -	S2T-032 DRAWING NO.	- PROJECT NO.	14/08/20 DATE.		The Garland Company UK Limited Second Way, Avonmouth, Bristol, BS11 8DF Tel: 01174 401050 Fax: 01174 401057 www.garlandukltd.co.uk
TITLE: SAFE2TORCH OVERLAY INDEPENDENT ROOF OUTLET	NTS SCALE AT A4.	MF DRAWN.	- CHECKED.		

NOTE: THIS DRAWING IS FOR GUIDANCE AND REFERENCE ONLY. TO BE USED IN CONJUNCTION WITH SPECIFICATION.