
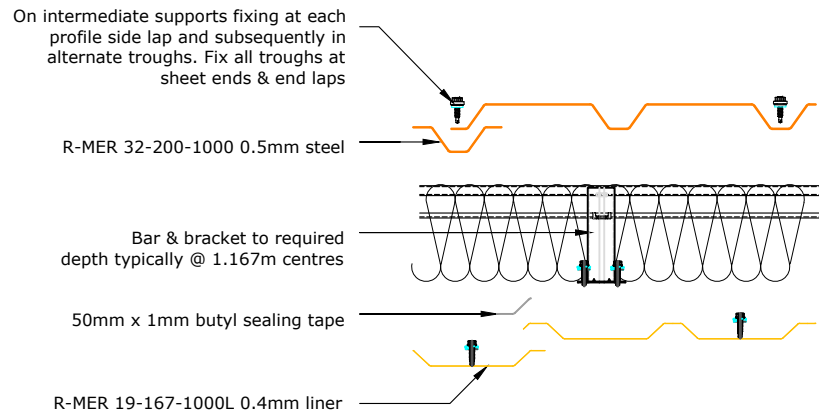





R-MER CLAD Built-up Wall System Vertical 1				
Bracket Height	Insulation Thickness	Insulation Value	Overall System Depth	U Value at 1.8M Centres
120mm	120mm	0.040	152mm	0.35
140mm	140mm	0.040	172mm	0.30
150mm	150mm*/160mm	0.040	182mm	0.28
160mm	160mm	0.040	192mm	0.26
170mm	180mm	0.040	202mm	0.25
180mm	180mm	0.040	212mm	0.24
200mm	200mm	0.040	232mm	0.21
220mm	220mm	0.040	252mm	0.19

SITE:	DRAWING NO.		-	09/04/2020		The Garland Company UK Limited Second Way, Avonmouth, Bristol, BS11 8DF Tel: 01174 401050 Fax: 01174 401057 www.garlandukltd.co.uk
	TITLE:	NTS	MF	PROJECT NO.		
R-MER CLAD BUILT-UP WALL SYSTEM VERTICAL 1		SCALE AT A4.	MF DRAWN.	-	1.0	NOTE: THIS DRAWING IS FOR GUIDANCE AND REFERENCE ONLY. TO BE USED IN CONJUNCTION WITH SPECIFICATION.
				CHECKED.	REVISION.	

R-MER CLAD BUILT-UP WALL VERTICAL 1 SIDE LAP DETAIL



R-MER CLAD BUILT-UP WALL VERTICAL 1 END LAP DETAIL

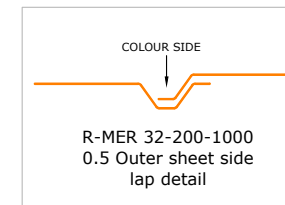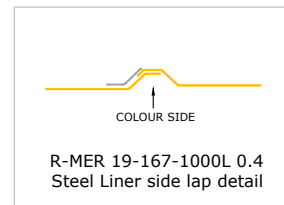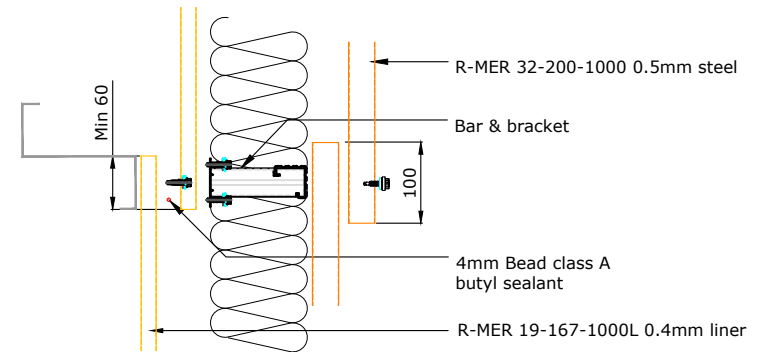

SITE:

DRAWING NO.

PROJECT NO.

09/04/2020
DATE.



The Garland Company UK Limited
Second Way, Avonmouth, Bristol, BS11 8DF
Tel: 01174 401050 Fax: 01174 401057
www.garlandukltd.co.uk

TITLE:

R-MER CLAD BUILT-UP WALL SYSTEM V 1 - EXPLODED

NTS
SCALE AT A4.

MF
DRAWN.

-
CHECKED.


1.0
REVISION.

NOTE: THIS DRAWING IS FOR GUIDANCE AND REFERENCE ONLY.
TO BE USED IN CONJUNCTION WITH SPECIFICATION.

COLOUR SIDE




R-MER 32-200-1000 0.5mm Steel
EXTERNAL SHEET

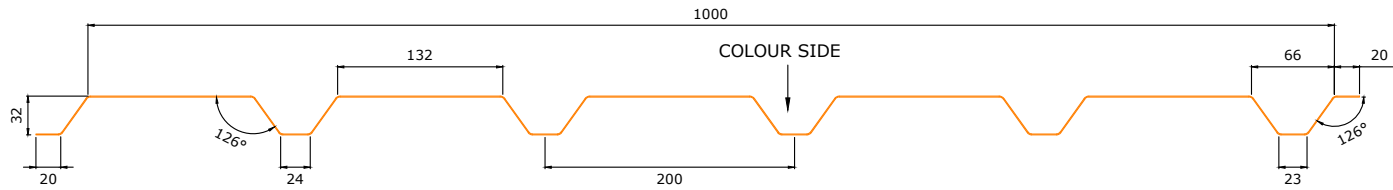

COLOUR SIDE



R-MER 19-167-1000L 0.4mm LINER

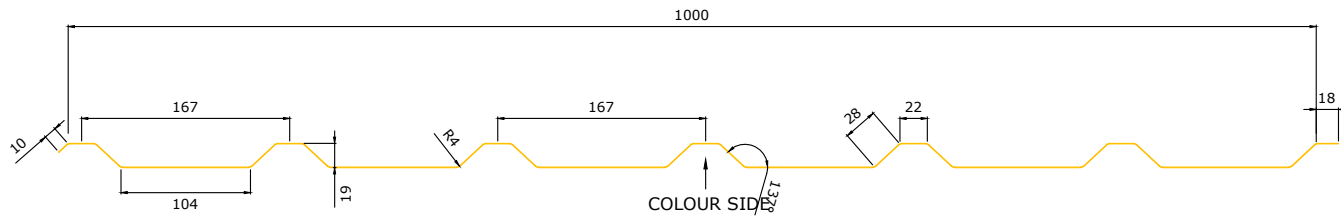

SITE:

TITLE:

R-MER CLAD BUILT-UP WALL SYSTEM V 1 - PROFILES

DRAWING NO.

NTS
SCALE AT A4.

MF
DRAWN.

PROJECT NO.

CHECKED.


09/04/2020
DATE.

1.0
REVISION.





The Garland Company UK Limited
Second Way, Avonmouth, Bristol, BS11 8DF
Tel: 01174 401050 Fax: 01174 401057
www.garlandukltd.co.uk


NOTE: THIS DRAWING IS FOR GUIDANCE AND REFERENCE ONLY.
TO BE USED IN CONJUNCTION WITH SPECIFICATION.

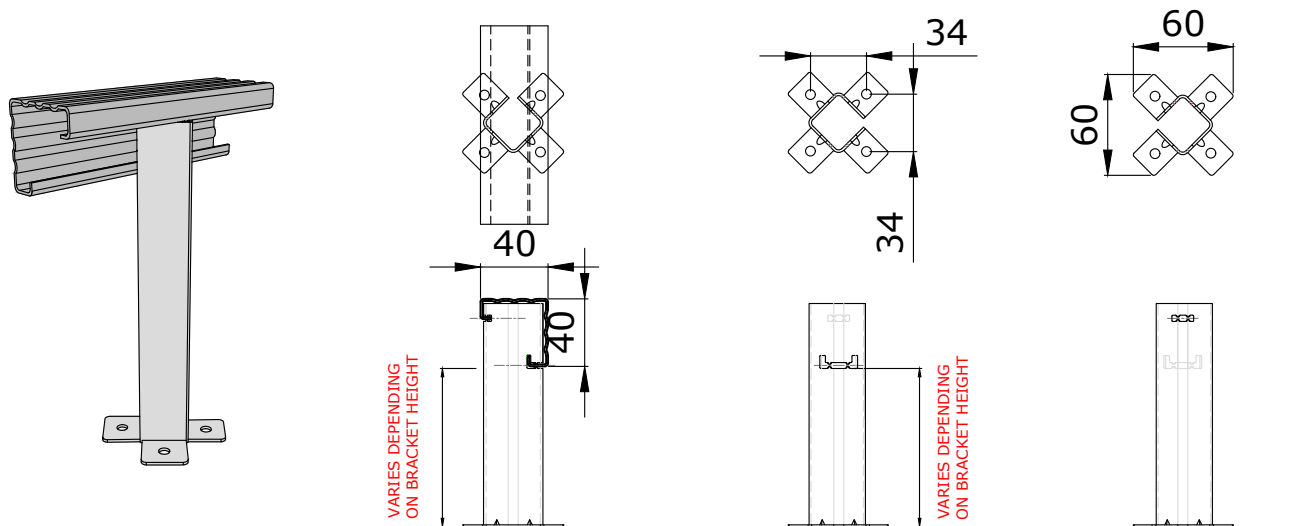


Brackets less than 260mm require 2 fixings diagonally opposite.
 Brackets 260mm or more require 4 fixings.

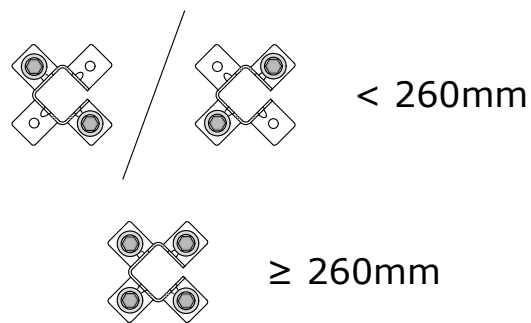


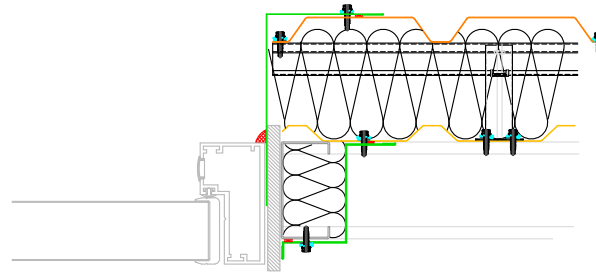
SITE:	DRAWING NO.		-	09/04/2020		The Garland Company UK Limited Second Way, Avonmouth, Bristol, BS11 8DF Tel: 01174 401050 Fax: 01174 401057 www.garlandukltd.co.uk
TITLE: R-MER CLAD BUILT-UP WALL SYSTEM V 1 - BRACKET	NTS SCALE AT A4.	MF DRAWN.	-	1.0 REVISION.		NOTE: THIS DRAWING IS FOR GUIDANCE AND REFERENCE ONLY. TO BE USED IN CONJUNCTION WITH SPECIFICATION.

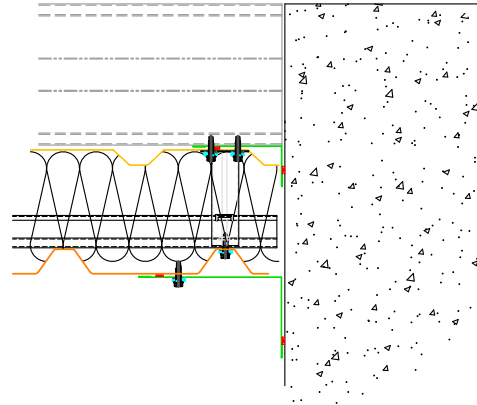


R-MER CLAD BUILT-UP SYSTEM WALL VERTICAL 1 CONSTRUCTION

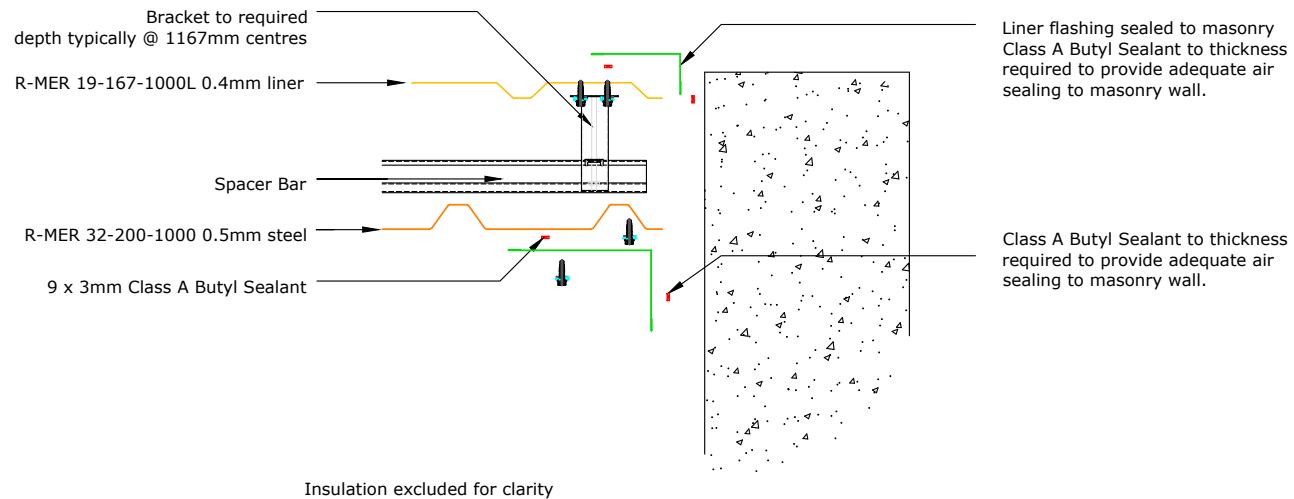


SITE:	DRAWING NO.		PROJECT NO.	DATE.		The Garland Company UK Limited Second Way, Avonmouth, Bristol, BS11 8DF Tel: 01174 401050 Fax: 01174 401057 www.garlandukltd.co.uk
	TITLE:	NTS SCALE AT A4.	MF DRAWN.	- CHECKED.		
R-MER CLAD BUILT-UP WALL SYSTEM V 1 - ABUTMENT WALL						NOTE: THIS DRAWING IS FOR GUIDANCE AND REFERENCE ONLY. TO BE USED IN CONJUNCTION WITH SPECIFICATION.




R-MER CLAD BUILT UP SYSTEM WALL VERTICAL 1 CONSTRUCTION

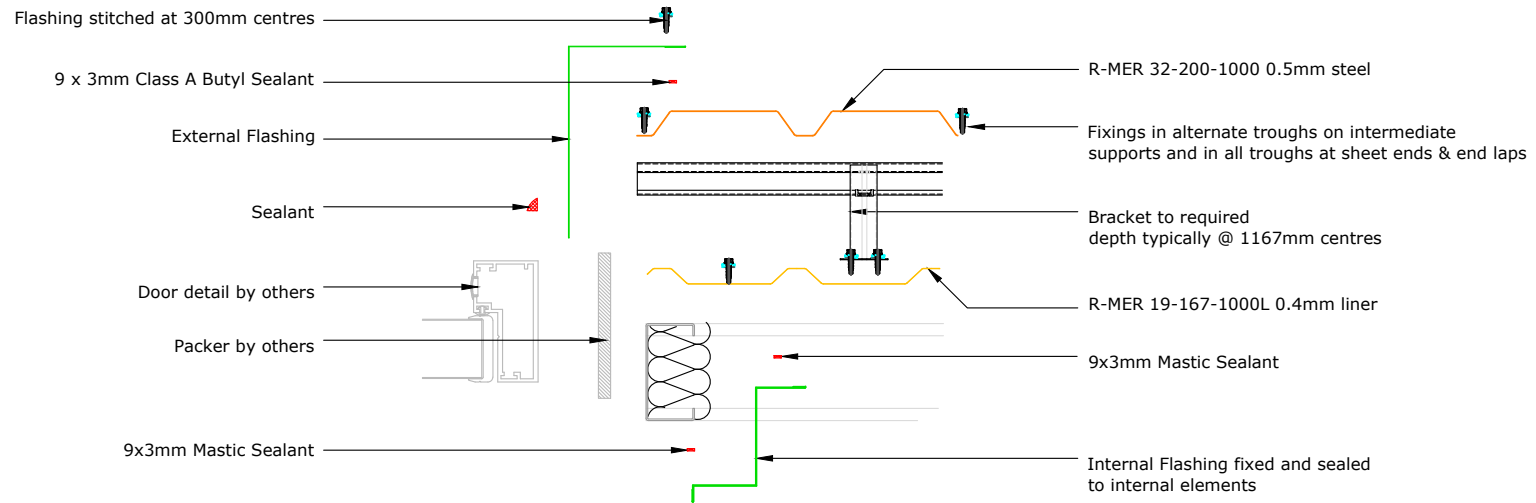


Insulation excluded for clarity

SITE:	DRAWING NO.		-	09/04/2020		The Garland Company UK Limited Second Way, Avonmouth, Bristol, BS11 8DF Tel: 01174 401050 Fax: 01174 401057 www.garlandukltd.co.uk
	TITLE:	NTS	MF	PROJECT NO.		
R-MER CLAD BUILT-UP WALL SYSTEM V 1 - DOOR JAMB	SCALE AT A4.	DRAWN.	-	1.0	REVISION.	NOTE: THIS DRAWING IS FOR GUIDANCE AND REFERENCE ONLY. TO BE USED IN CONJUNCTION WITH SPECIFICATION.

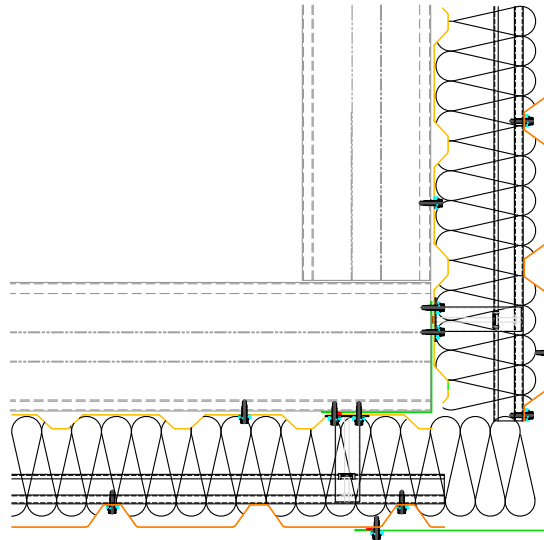

R-MER CLAD BUILT UP SYSTEM WALL VERTICAL 1 CONSTRUCTION

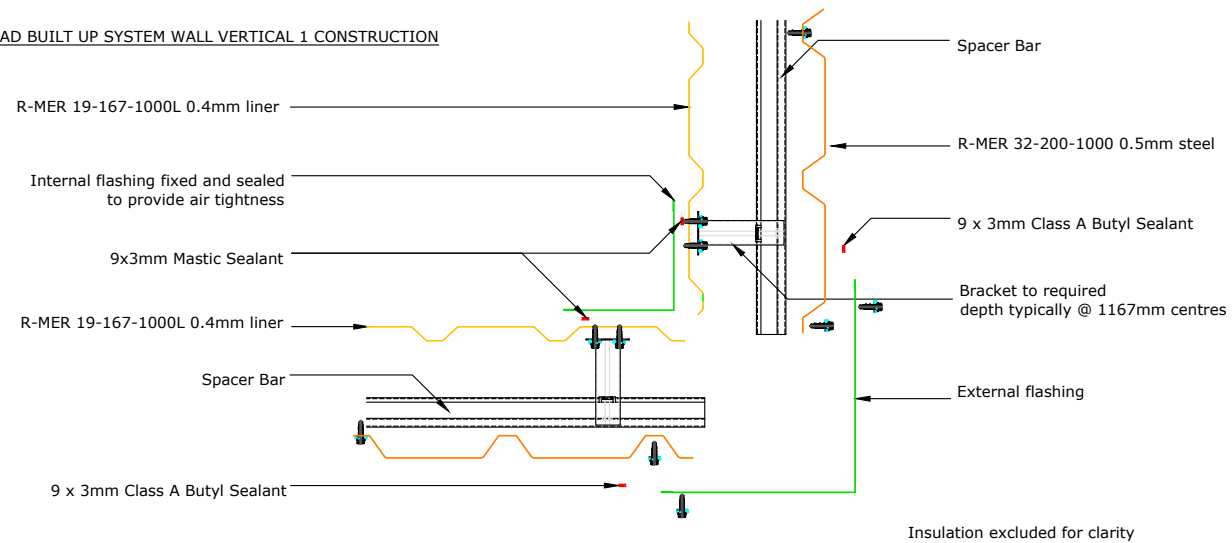

SITE:

DRAWING NO.

PROJECT NO.

09/04/2020

DATE.



The Garland Company UK Limited
 Second Way, Avonmouth, Bristol, BS11 8DF
 Tel: 01174 401050 Fax: 01174 401057
 www.garlandukltd.co.uk

TITLE:

R-MER CLAD BUILT-UP WALL SYSTEM V 1 - EXTERNAL CORNER

NTS

SCALE AT A4.

MF


DRAWN.

-


CHECKED.


1.0
 REVISION.


NOTE: THIS DRAWING IS FOR GUIDANCE AND REFERENCE ONLY.
 TO BE USED IN CONJUNCTION WITH SPECIFICATION.

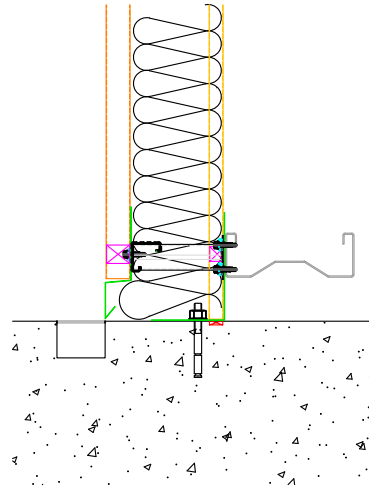


R-MER CLAD BUILT UP SYSTEM WALL VERTICAL 1 CONSTRUCTION

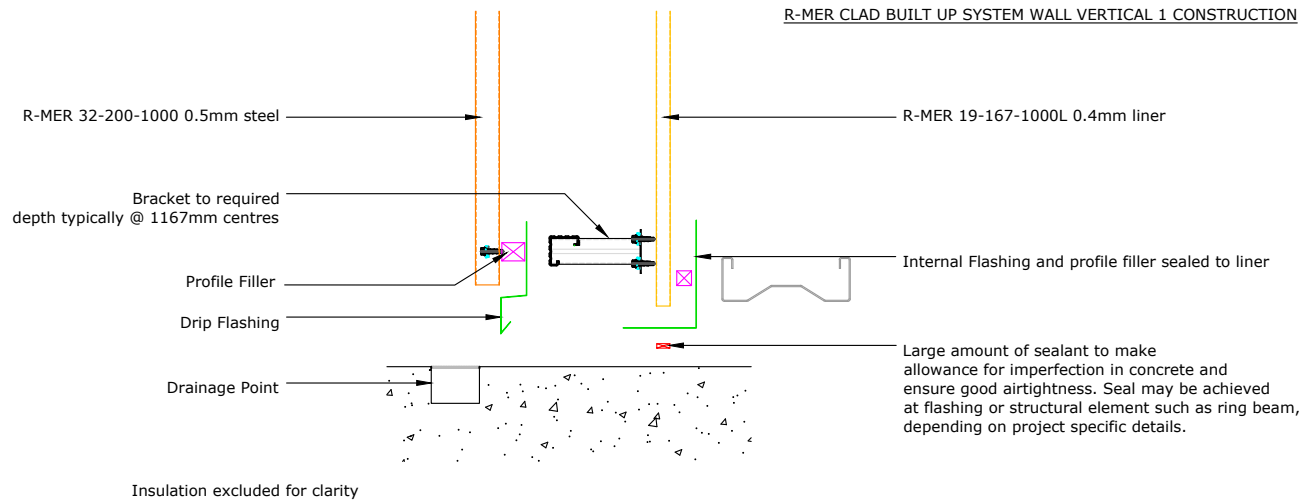


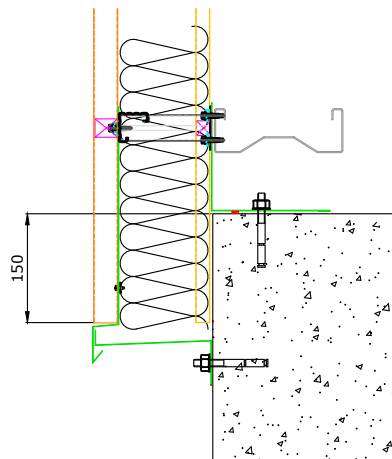
SITE:	DRAWING NO.		-	09/04/2020	 <p>The Garland Company UK Limited Second Way, Avonmouth, Bristol, BS11 8DF Tel: 01174 401050 Fax: 01174 401057 www.garlandukltd.co.uk</p>
	TITLE:	PROJECT NO.	DATE.		
R-MER CLAD BUILT-UP WALL SYSTEM V 1 - FLOOR	NTS SCALE AT A4.	MF DRAWN.	- CHECKED.	1.0 REVISION.	NOTE: THIS DRAWING IS FOR GUIDANCE AND REFERENCE ONLY. TO BE USED IN CONJUNCTION WITH SPECIFICATION.

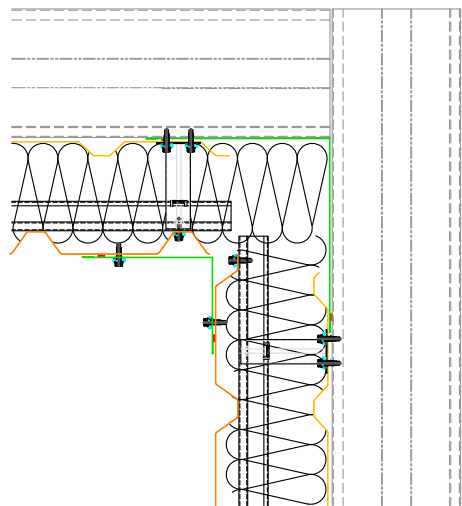


R-MER CLAD BUILT UP SYSTEM WALL VERTICAL 1 CONSTRUCTION

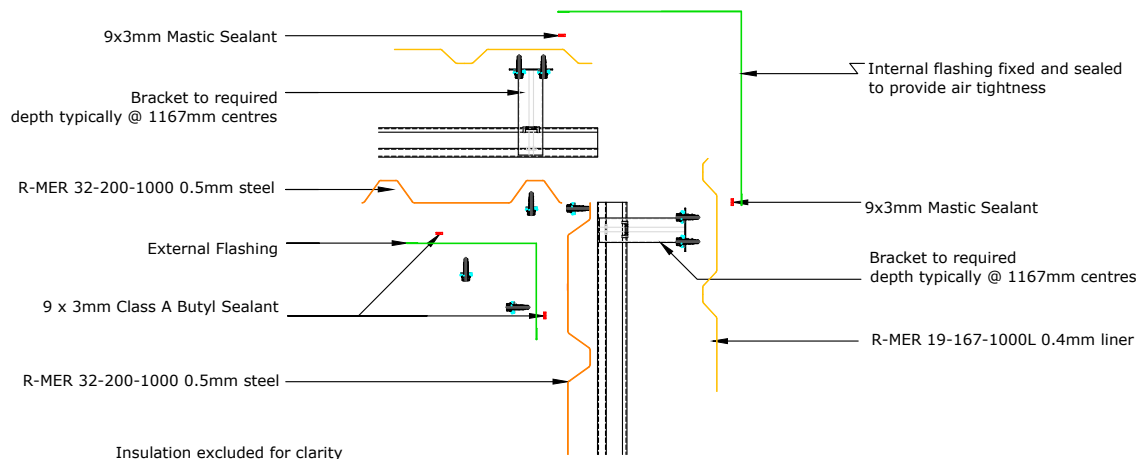


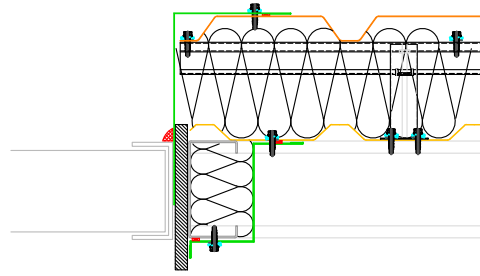
SITE:	DRAWING NO.		-	09/04/2020		The Garland Company UK Limited Second Way, Avonmouth, Bristol, BS11 8DF Tel: 01174 401050 Fax: 01174 401057 www.garlandukltd.co.uk
TITLE: R-MER CLAD BUILT-UP WALL SYSTEM V 1 - INTERNAL CORNER	NTS SCALE AT A4.	MF DRAWN.	- CHECKED.	1.0 REVISION.		NOTE: THIS DRAWING IS FOR GUIDANCE AND REFERENCE ONLY. TO BE USED IN CONJUNCTION WITH SPECIFICATION.




R-MER CLAD BUILT UP SYSTEM WALL VERTICAL 1 CONSTRUCTION

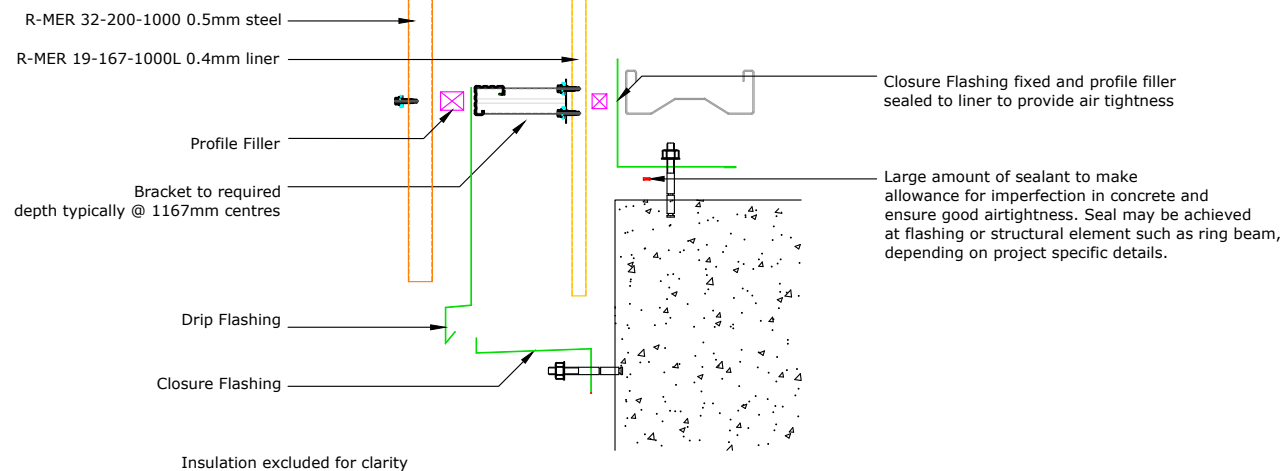


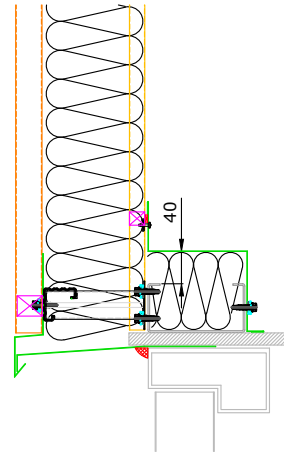
SITE:	DRAWING NO.		-	09/04/2020	 <p>The Garland Company UK Limited Second Way, Avonmouth, Bristol, BS11 8DF Tel: 01174 401050 Fax: 01174 401057 www.garlandukltd.co.uk</p>
	PROJECT NO.	DATE.			
TITLE:	NTS	MF	-	1.0	NOTE: THIS DRAWING IS FOR GUIDANCE AND REFERENCE ONLY. TO BE USED IN CONJUNCTION WITH SPECIFICATION.
R-MER CLAD BUILT-UP WALL SYSTEM V 1 - OVERHANG DRIP	SCALE AT A4.	DRAWN.	CHECKED.	REVISION.	




R-MER CLAD BUILT UP SYSTEM WALL VERTICAL 1 CONSTRUCTION

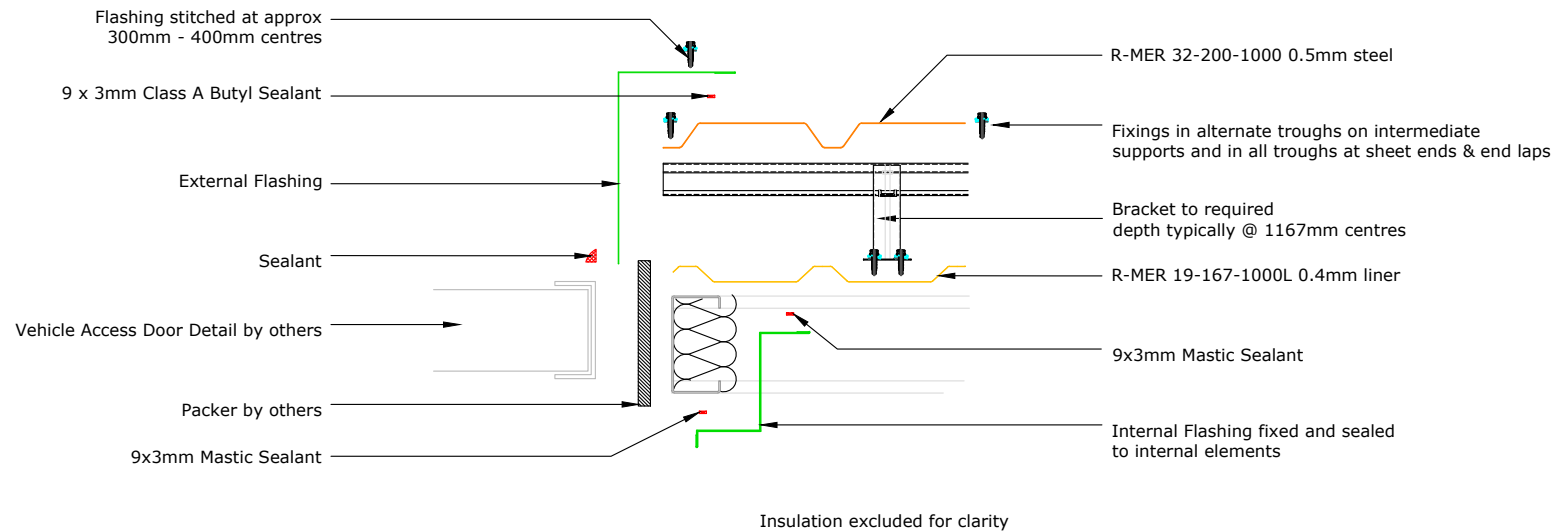

SITE:	DRAWING NO.		-	09/04/2020		The Garland Company UK Limited Second Way, Avonmouth, Bristol, BS11 8DF Tel: 01174 401050 Fax: 01174 401057 www.garlandukltd.co.uk	
	TITLE:	NTS	MF	-			1.0
	R-MER CLAD BUILT-UP WALL SYSTEM V 1 - ACCESS DOOR JAMB	SCALE AT A4.	DRAWN.	CHECKED.	REVISION.		NOTE: THIS DRAWING IS FOR GUIDANCE AND REFERENCE ONLY. TO BE USED IN CONJUNCTION WITH SPECIFICATION.



R-MER CLAD BUILT UP SYSTEM WALL VERTICAL 1 CONSTRUCTION

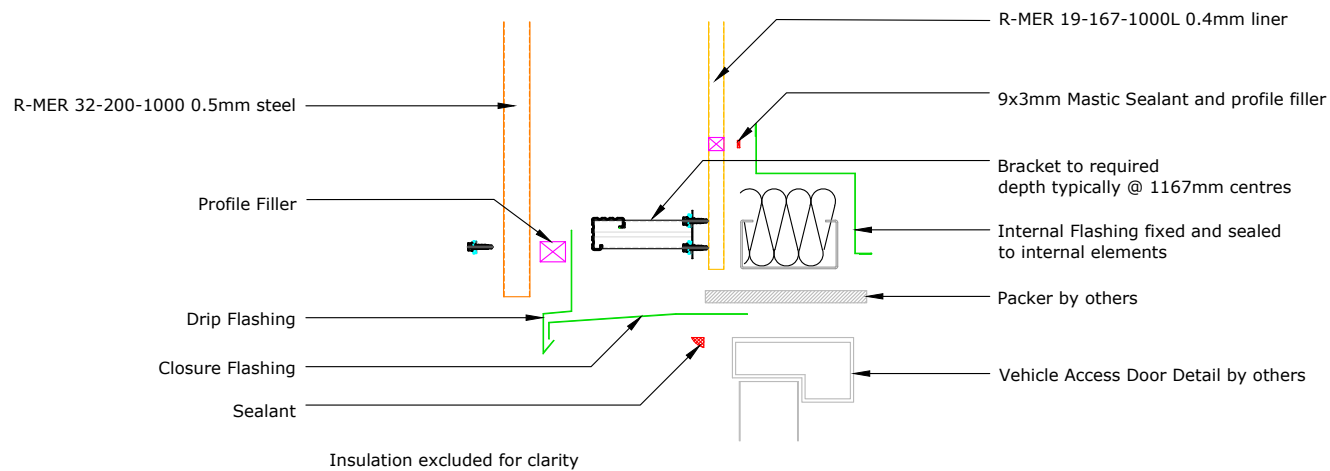

SITE:

DRAWING NO.

PROJECT NO.

09/04/2020
DATE.



The Garland Company UK Limited
Second Way, Avonmouth, Bristol, BS11 8DF
Tel: 01174 401050 Fax: 01174 401057
www.garlandukltd.co.uk

TITLE:

R-MER CLAD BUILT-UP WALL SYSTEM V 1 - ACCESS DOOR HEAD


NTS
SCALE AT A4.

MF
DRAWN.


-
CHECKED.


1.0
REVISION.


NOTE: THIS DRAWING IS FOR GUIDANCE AND REFERENCE ONLY.
TO BE USED IN CONJUNCTION WITH SPECIFICATION.

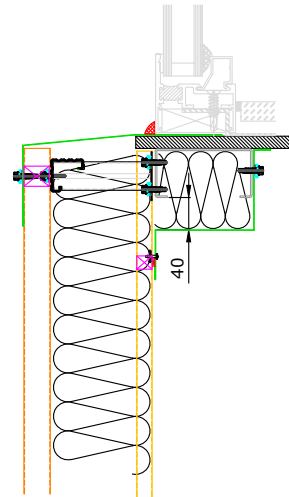


R-MER CLAD BUILT UP SYSTEM WALL VERTICAL 1 CONSTRUCTION

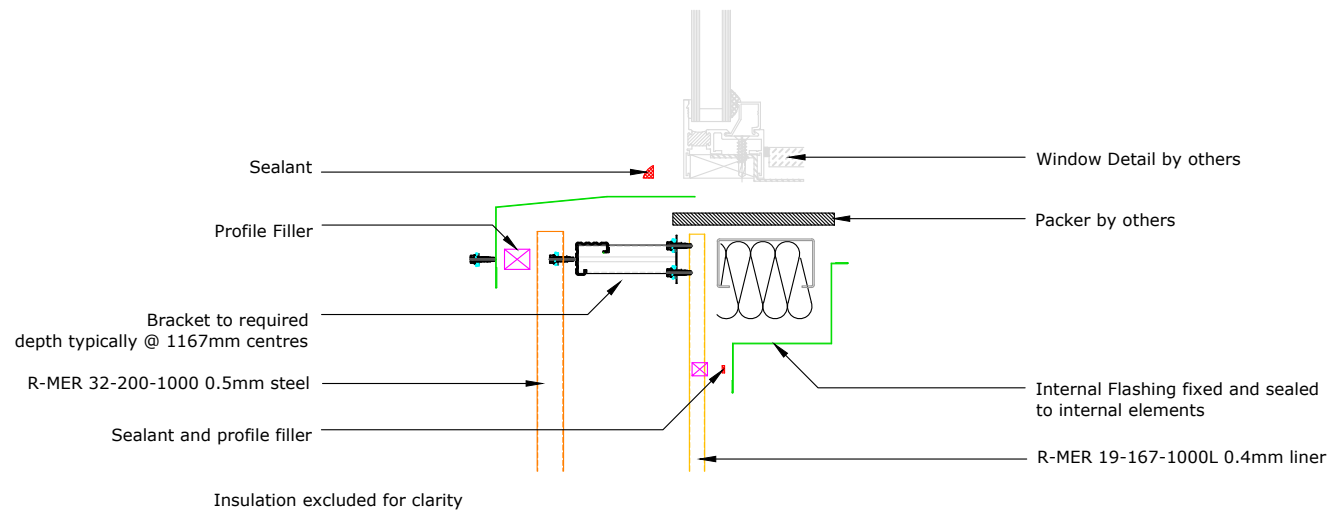

SITE:	DRAWING NO.		- PROJECT NO.	09/04/2020 DATE.		The Garland Company UK Limited Second Way, Avonmouth, Bristol, BS11 8DF Tel: 01174 401050 Fax: 01174 401057 www.garlandukltd.co.uk
TITLE: R-MER CLAD BUILT-UP WALL SYSTEM V 1 - WINDOW CILL	NTS SCALE AT A4.	MF DRAWN.	- CHECKED.	1.0 REVISION.		NOTE: THIS DRAWING IS FOR GUIDANCE AND REFERENCE ONLY. TO BE USED IN CONJUNCTION WITH SPECIFICATION.

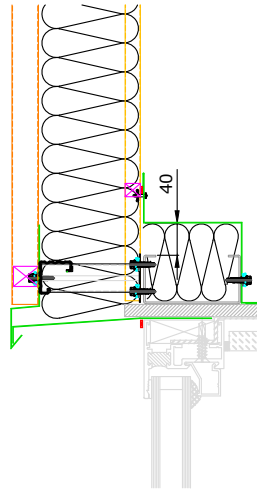

R-MER CLAD BUILT UP SYSTEM WALL VERTICAL 1 CONSTRUCTION

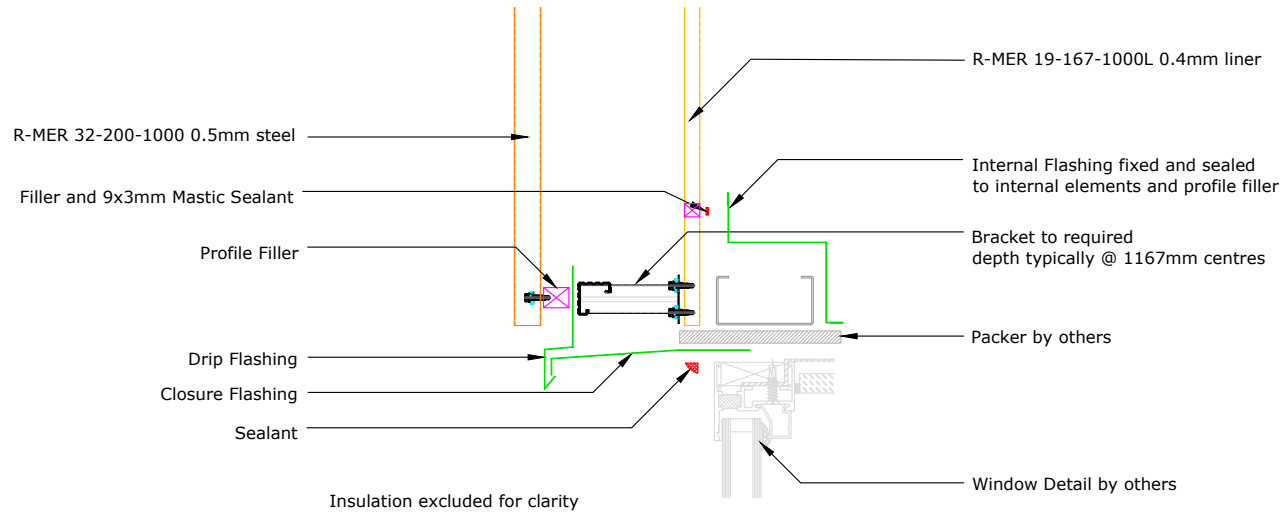

SITE:

DRAWING NO.

PROJECT NO.

09/04/2020
DATE.



The Garland Company UK Limited
Second Way, Avonmouth, Bristol, BS11 8DF
Tel: 01174 401050 Fax: 01174 401057
www.garlandukltd.co.uk

TITLE:

R-MER CLAD BUILT-UP WALL SYSTEM V 1 - WINDOW HEAD


NTS
SCALE AT A4.

MF
DRAWN.


-
CHECKED.

1.0
REVISION.


NOTE: THIS DRAWING IS FOR GUIDANCE AND REFERENCE ONLY.
TO BE USED IN CONJUNCTION WITH SPECIFICATION.

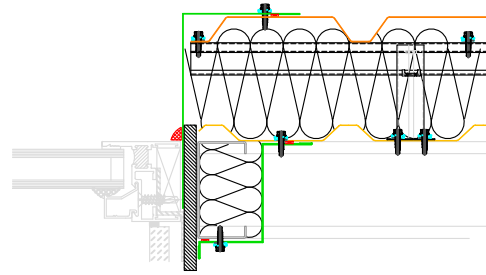


R-MER CLAD BUILT UP SYSTEM WALL VERTICAL 1 CONSTRUCTION

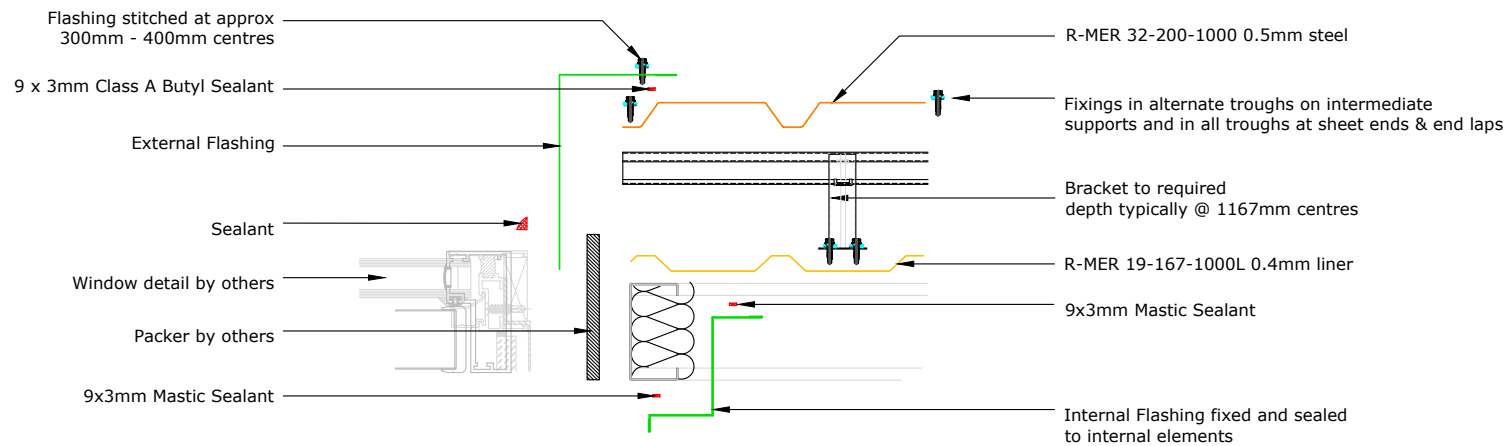



Insulation excluded for clarity


SITE:	DRAWING NO.		-	09/04/2020		The Garland Company UK Limited Second Way, Avonmouth, Bristol, BS11 8DF Tel: 01174 401050 Fax: 01174 401057 www.garlandukltd.co.uk
	TITLE:	NTS	MF	PROJECT NO.		
R-MER CLAD BUILT-UP WALL SYSTEM V 1 - WINDOW JAMB	SCALE AT A4.	MF	-	1.0	NOTE: THIS DRAWING IS FOR GUIDANCE AND REFERENCE ONLY. TO BE USED IN CONJUNCTION WITH SPECIFICATION.	
		DRAWN.	CHECKED.	REVISION.		

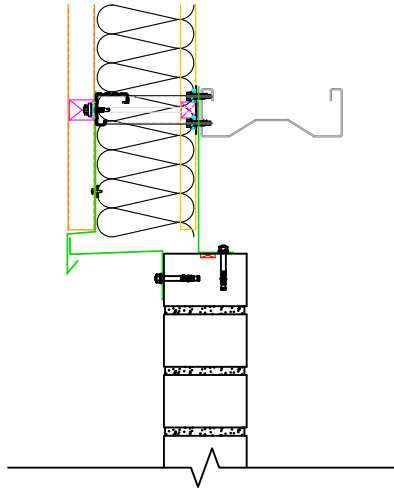


R-MER CLAD BUILT UP SYSTEM WALL VERTICAL 1 CONSTRUCTION

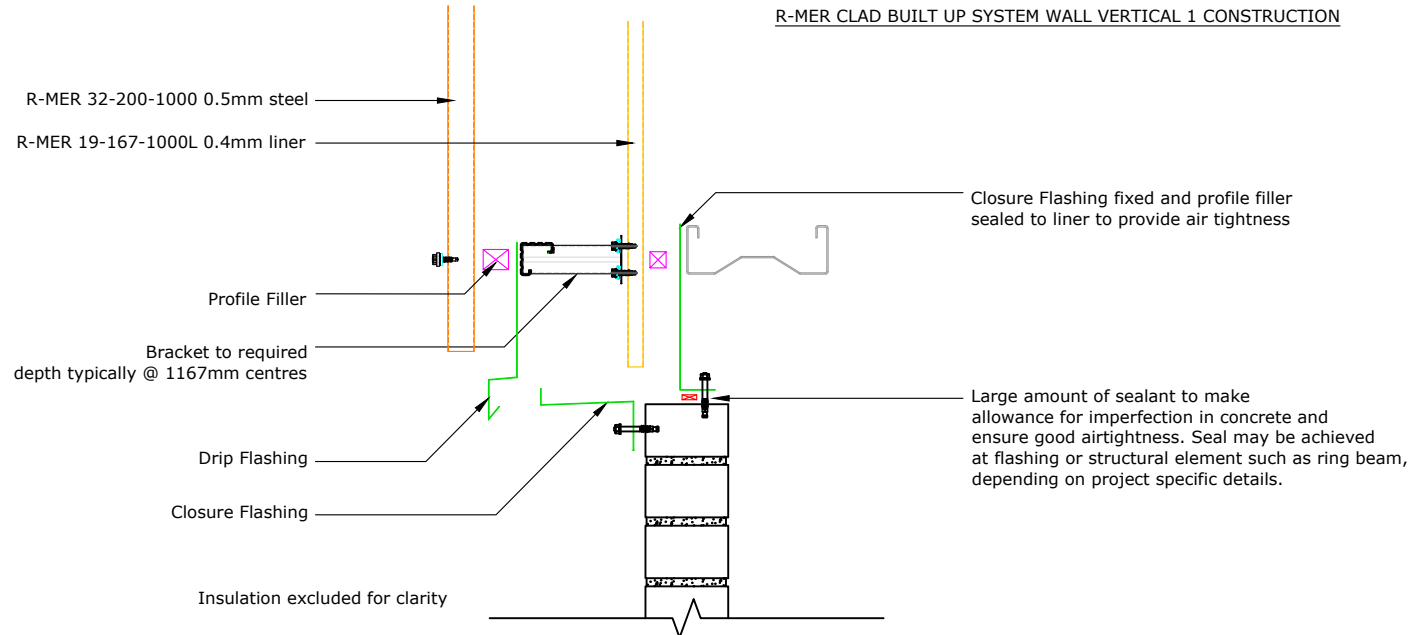

SITE:	DRAWING NO.		-	05/06/2020		The Garland Company UK Limited Second Way, Avonmouth, Bristol, BS11 8DF Tel: 01174 401050 Fax: 01174 401057 www.garlandukltd.co.uk
	TITLE:	PROJECT NO.	DATE.	REVISION.		
R-MER CLAD BUILT-UP WALL SYSTEM V 1 - BRICK UBUTMENT DRIP	NTS SCALE AT A4.	MF DRAWN.	- CHECKED.	1.0 REVISION.	NOTE: THIS DRAWING IS FOR GUIDANCE AND REFERENCE ONLY. TO BE USED IN CONJUNCTION WITH SPECIFICATION.	

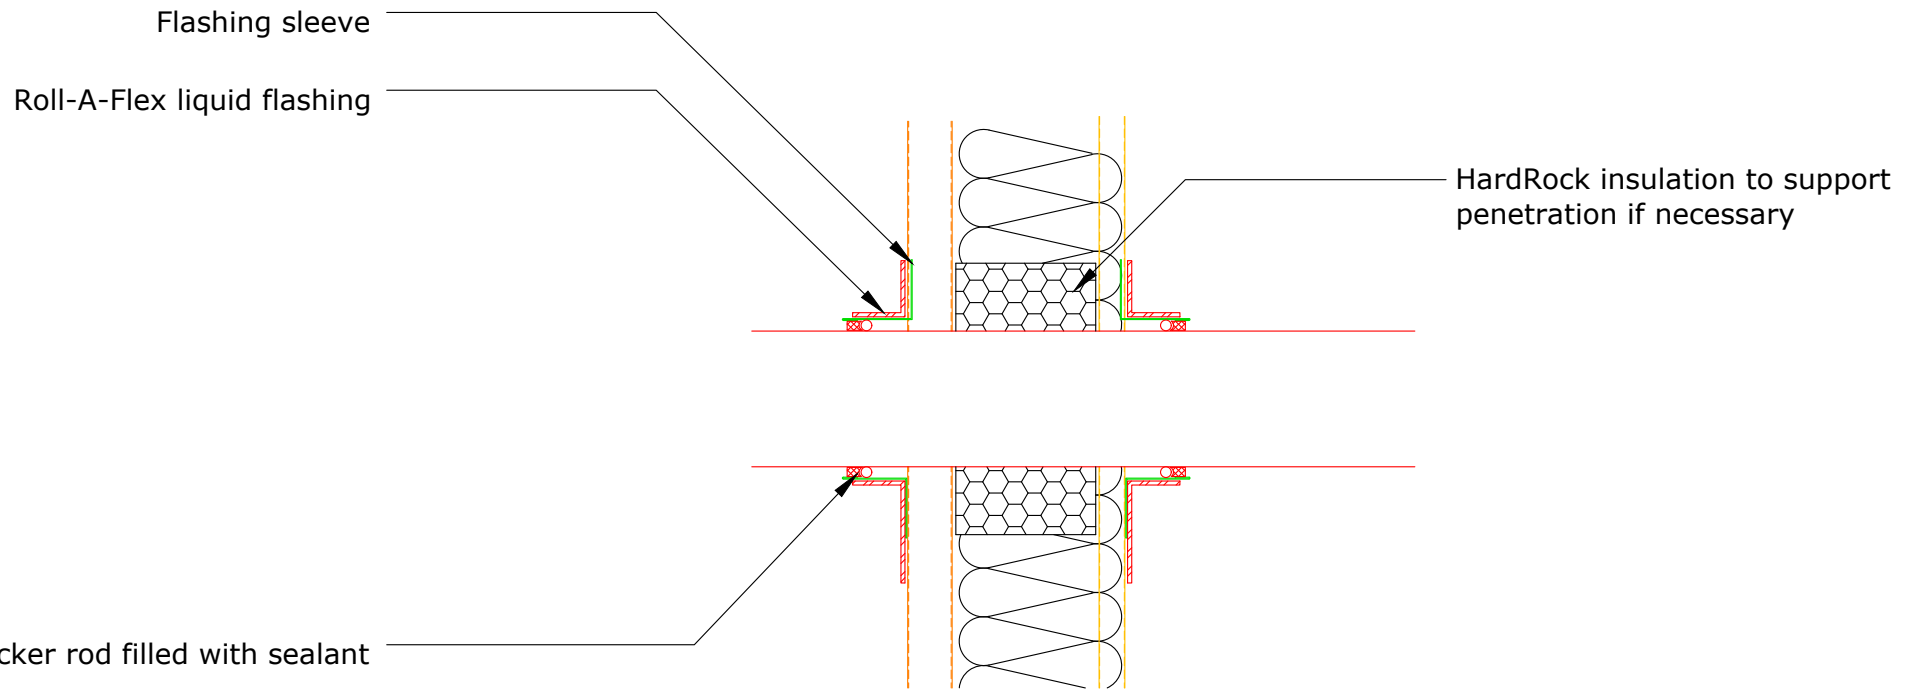

SITE:	DRAWING NO.		-	24/03/2021		The Garland Company UK Limited Second Way, Avonmouth, Bristol, BS11 8DF Tel: 01174 401050 Fax: 01174 401057 www.garlandukltd.co.uk
TITLE: R-MER CLAD BUILT-UP WALL SYSTEM V 1 - PENETRATION	NTS SCALE AT A4.	MF DRAWN.	-	1.0 REVISION.		NOTE: THIS DRAWING IS FOR GUIDANCE AND REFERENCE ONLY. TO BE USED IN CONJUNCTION WITH SPECIFICATION.