



1. WHITE KNIGHT TOP COAT
2. WHITE KNIGHT BASE COAT WITH GARMAT FIBRE REINFORCEMENT
3. CARRIER LAYER
4. 130MM FOIL FACED INSULATION
5. SA ALU-X
6. QUICK-PRIME
7. EXISTING ROOF STRUCTURE
8. EDGE TRIM

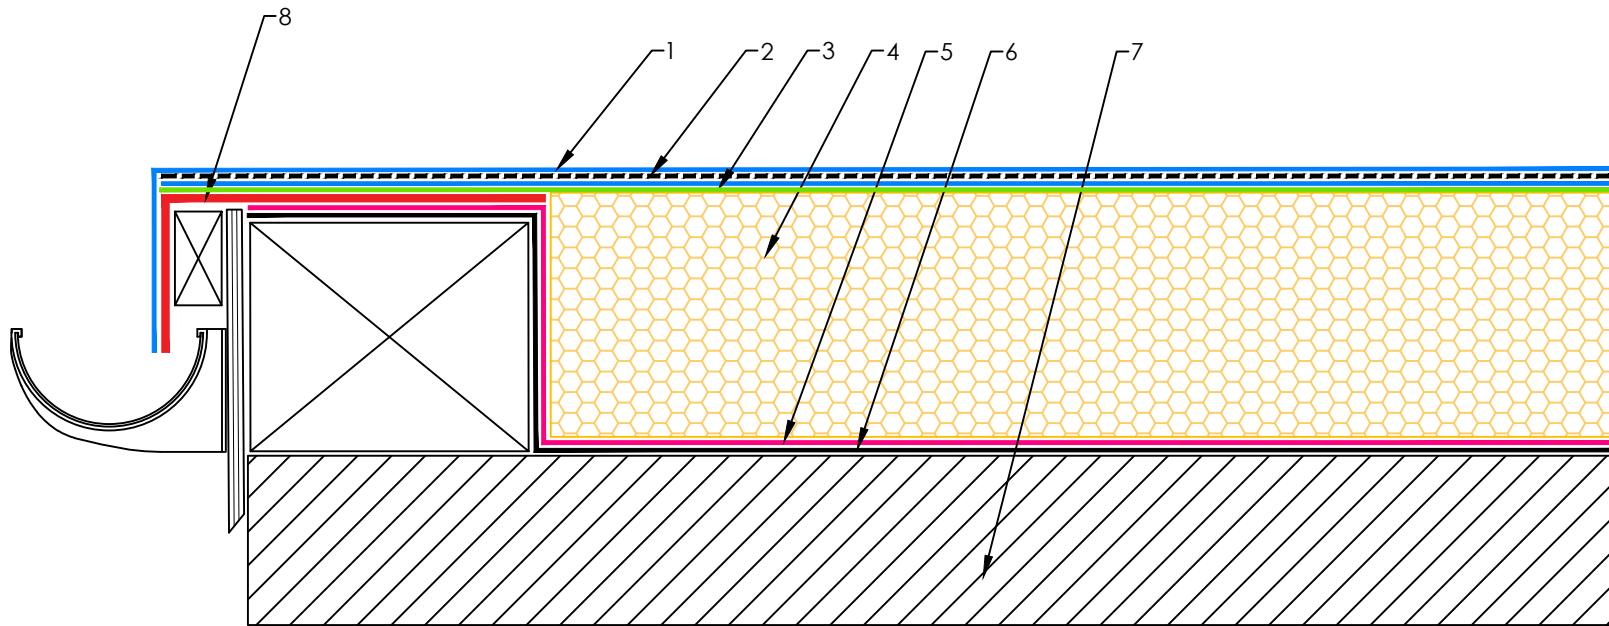

C		-	-
B		-	-
A		-	-
REV:	DESCRIPTION:	BY:	DATE:

AMENDMENTS:

SITE: -	WK - 002 DRAWING NO.	- PROJECT NO.	16/06/2021 DATE.		The Garland Company UK Limited Second Way, Avonmouth, Bristol, BS11 8DF Tel: 01174 401050 Fax: 01174 401057 www.garlandukltd.co.uk
TITLE: WHITE KNIGHT DRIP SECTION DETAIL	NTS SCALE AT A4.	MD DRAWN.	- CHECKED.		

NOTE: THIS DRAWING IS FOR GUIDANCE AND REFERENCE ONLY. TO BE USED IN CONJUNCTION WITH SPECIFICATION.