



1. DURA-COAT TOP COAT
2. DURA-COAT MEMBRANE WITH GRIP POLYESTER REINFORCEMENT
3. CARRIER LAYER
4. 130MM FOIL FACED INSULATION
5. NEW OUTLET WITH POLYESTER FLANGE
6. TIMBER HARD EDGE
7. SA ALU-X
8. QUICK-PRIME
9. EXISTING ROOF STRUCTURE

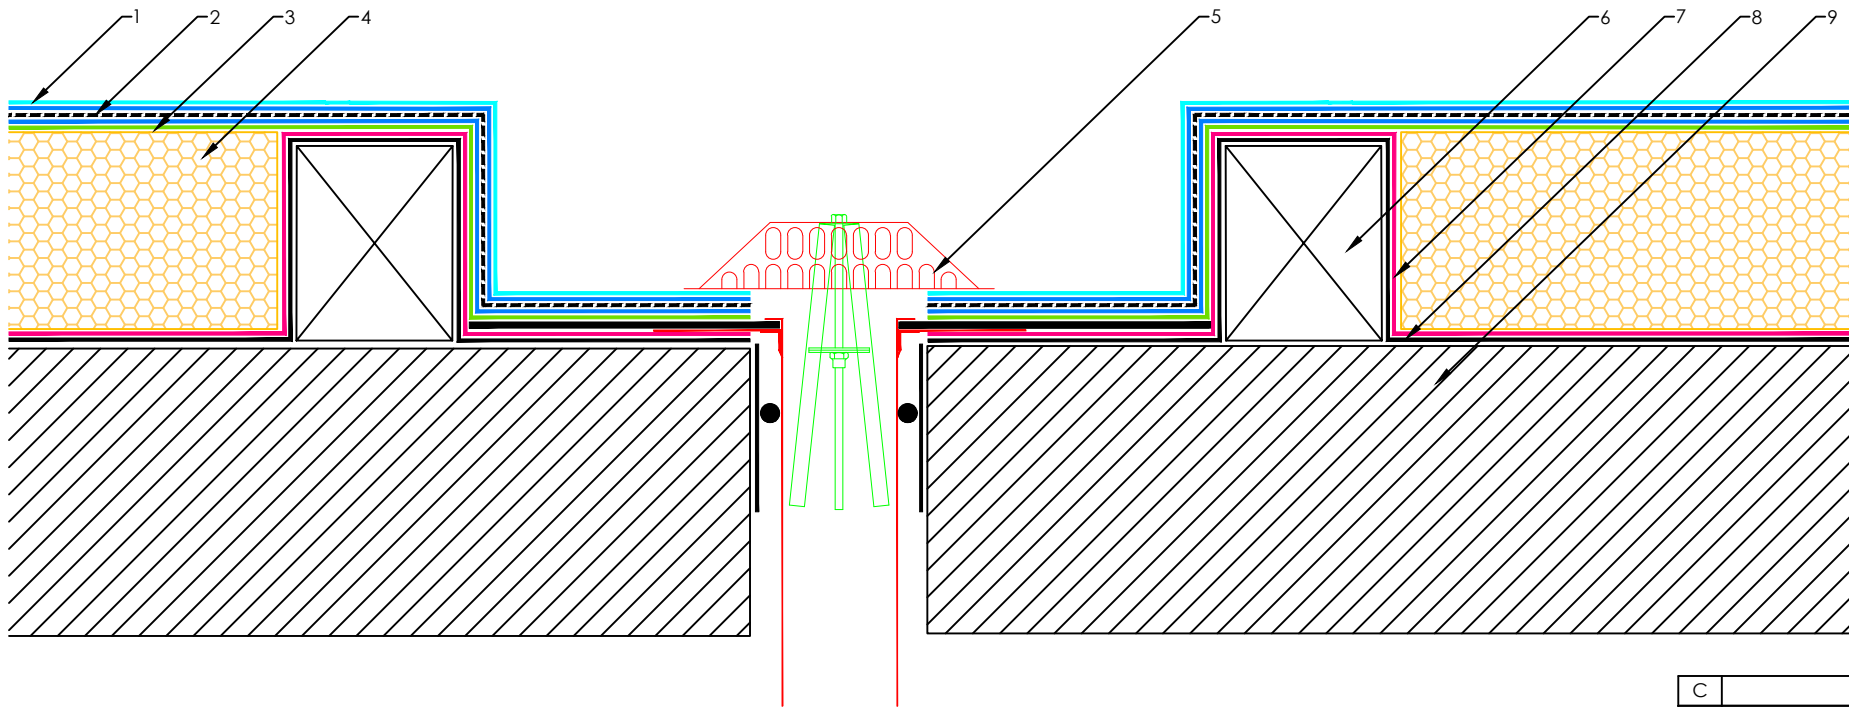

C		-	-
B		-	-
A		-	-
REV:	DESCRIPTION:	BY:	DATE:

AMENDMENTS:

SITE: -	DS-DC011 DRAWING NO.	- PROJECT NO.	07/07/2021 DATE.	 <p>The Garland Company UK Limited Second Way, Avonmouth, Bristol, BS11 8DF Tel: 01174 401050 Fax: 01174 401057 www.garlandukltd.co.uk</p>
TITLE: DURA-COAT SUMPED OUTLET DETAIL	NTS SCALE AT A4.	BJW DRAWN.	- CHECKED.	

NOTE: THIS DRAWING IS FOR GUIDANCE AND REFERENCE ONLY. TO BE USED IN CONJUNCTION WITH SPECIFICATION.