


1. DURA-COAT TOP COAT
2. DURA-COAT MEMBRANE WITH GRIP POLYESTER REINFORCEMENT
3. CARRIER LAYER
4. NEW OUTLET WITH POLYESTER FLANGE
5. SA ALU-X
6. QUICK-PRIME
7. EXISTING ROOF STRUCTURE

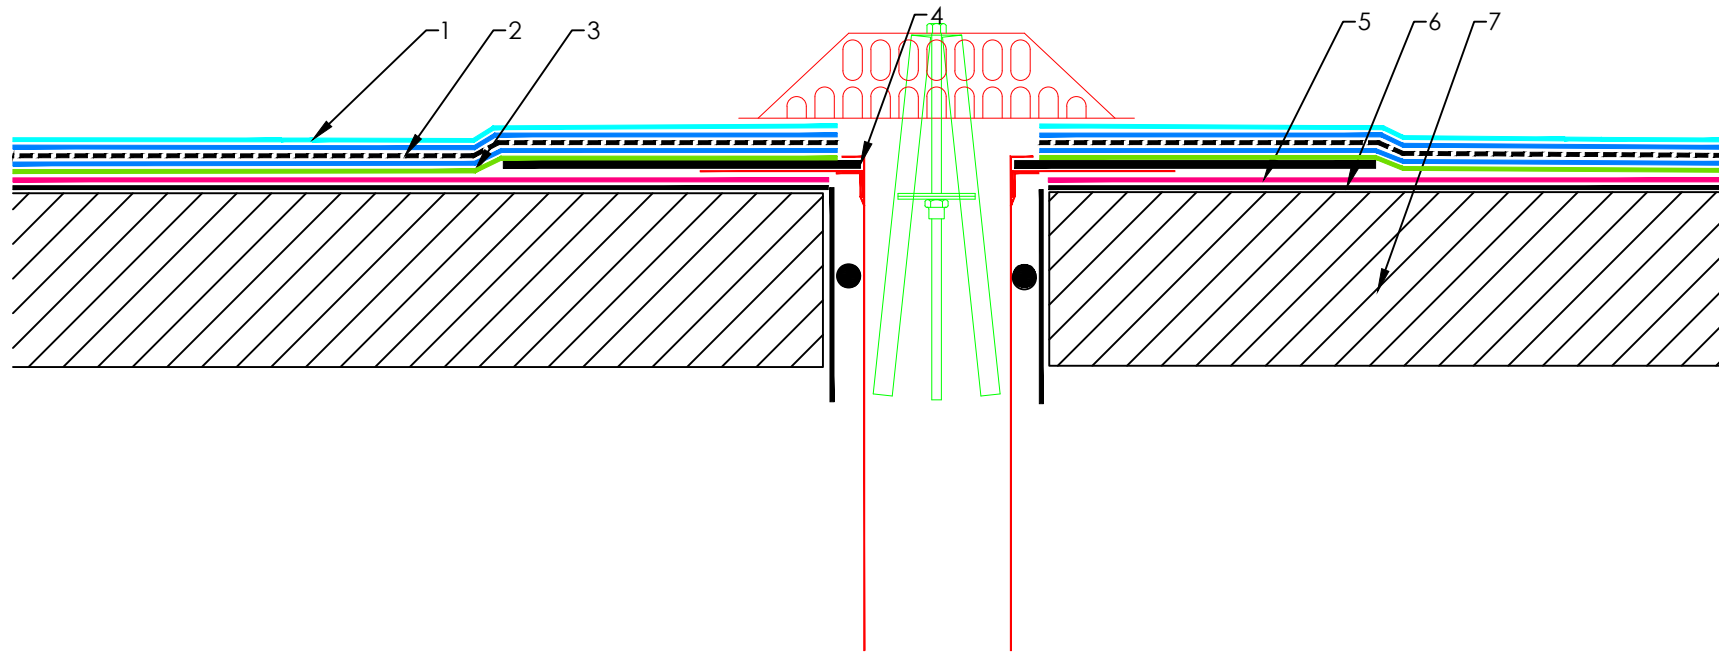

C		-	-
B		-	-
A		-	-
REV:	DESCRIPTION:	BY:	DATE:
AMENDMENTS:			

SITE: -	DS-DC003 DRAWING NO.	- PROJECT NO.	22/04/2021 DATE.
TITLE: DURA-COAT OUTLET DETAIL	NTS SCALE AT A4.	MD DRAWN.	- CHECKED.
			- REVISION.



The Garland Company UK Limited  
 Second Way, Avonmouth, Bristol, BS11 8DF  
 Tel: 01174 401050 Fax: 01174 401057  
 www.garlandukltd.co.uk

NOTE: THIS DRAWING IS FOR GUIDANCE AND REFERENCE ONLY.  
 TO BE USED IN CONJUNCTION WITH SPECIFICATION.