



1. DECK
2. SA VAPOUR BARRIER
3. INSULATION
4. SA UNDERLAY
5. SA CAP SHEET
6. VAPOUR BARRIER
7. UNDERLAY
8. CAP SHEET
9. PRIMED TREATED TIMBER
10. BREATHER MEMBRANE

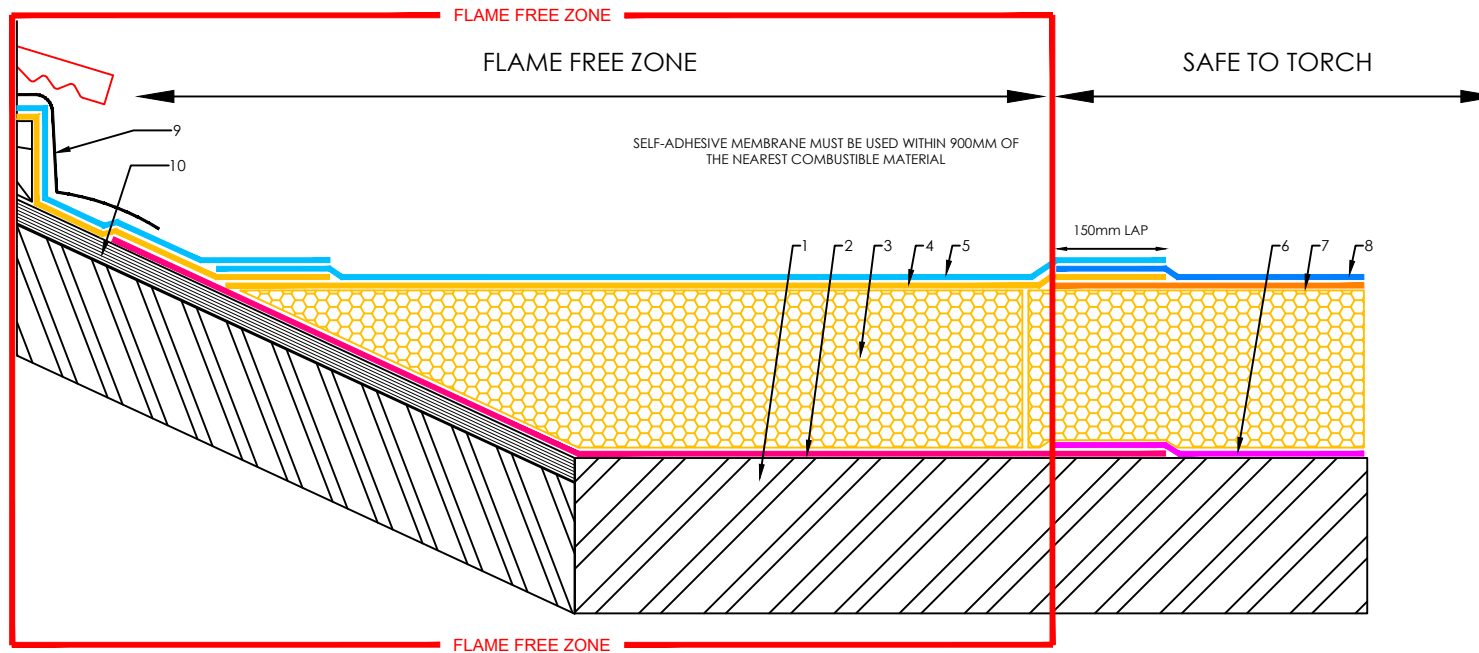

C		-	-
B		-	-
A		-	-
REV:	DESCRIPTION:	BY:	DATE:
AMENDMENTS:			

SITE: -	S2T-009-0318 DRAWING NO.	- PROJECT NO.	21/03/2018 DATE.	 since 1895	The Garland Company UK Limited Second Way, Avonmouth, Bristol, BS11 8DF Tel: 01174 401050 Fax: 01174 401057 www.garlandukltd.co.uk
TITLE: SAFE2TORCH FLAT TO PITCH LAYBOARD DETAIL	NTS SCALE AT A4.	MF DRAWN.	- CHECKED.		- REVISION.