
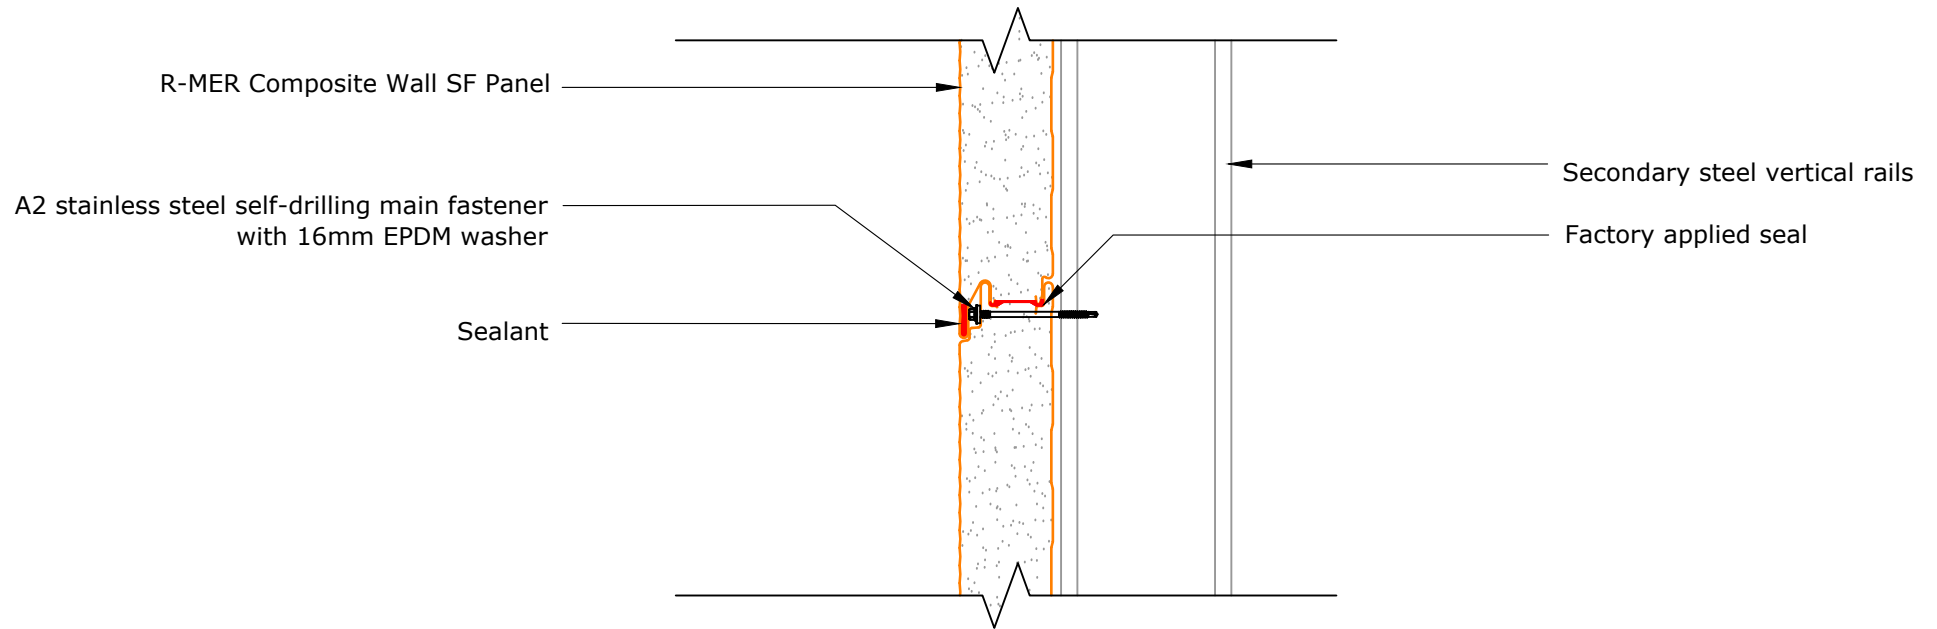



R-MER Composite WALL SF PIR		
Available Thickness	U-Value (W/m <sup>2</sup> K)	Weight (kg/m <sup>2</sup> )
60mm	0.35	11.79
80mm	0.26	12.59
100mm	0.21	13.39
120mm	0.18	14.19
150mm	0.13	15.39


SITE:		DRAWING NO.		-	10/06/2020		The Garland Company UK Limited Second Way, Avonmouth, Bristol, BS11 8DF Tel: 01174 401050 Fax: 01174 401057 www.garlandukltd.co.uk
TITLE: R-MER COMPOSITE WALL SF PIR HZ - PROFILE		NTS SCALE AT A4.	MF DRAWN.	- CHECKED.	1.0 REVISION.		




SITE:	DRAWING NO.		- PROJECT NO.	10/06/2020 DATE.		The Garland Company UK Limited Second Way, Avonmouth, Bristol, BS11 8DF Tel: 01174 401050 Fax: 01174 401057 www.garlandukltd.co.uk
TITLE: R-MER COMPOSITE WALL SF PIR HZ - HZ JOINT	NTS SCALE AT A4.	MF DRAWN.	- CHECKED.	1.0 REVISION.		NOTE: THIS DRAWING IS FOR GUIDANCE AND REFERENCE ONLY. TO BE USED IN CONJUNCTION WITH SPECIFICATION.


A2 stainless steel self-drilling main fastener  
with 16mm EPDM washer


R-MER Composite Wall SF Panel

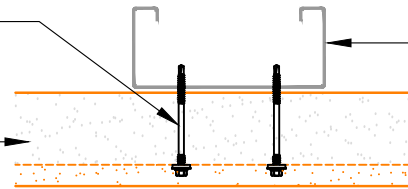



Secondary steel vertical rails


SITE:	DRAWING NO.		-	10/06/2020		The Garland Company UK Limited Second Way, Avonmouth, Bristol, BS11 8DF Tel: 01174 401050 Fax: 01174 401057 www.garlandukltd.co.uk
TITLE: R-MER COMPOSITE WALL SF PIR HZ - INTERMEDIATE FIX	NTS SCALE AT A4.	MF DRAWN.	-	1.0 REVISION.		NOTE: THIS DRAWING IS FOR GUIDANCE AND REFERENCE ONLY. TO BE USED IN CONJUNCTION WITH SPECIFICATION.

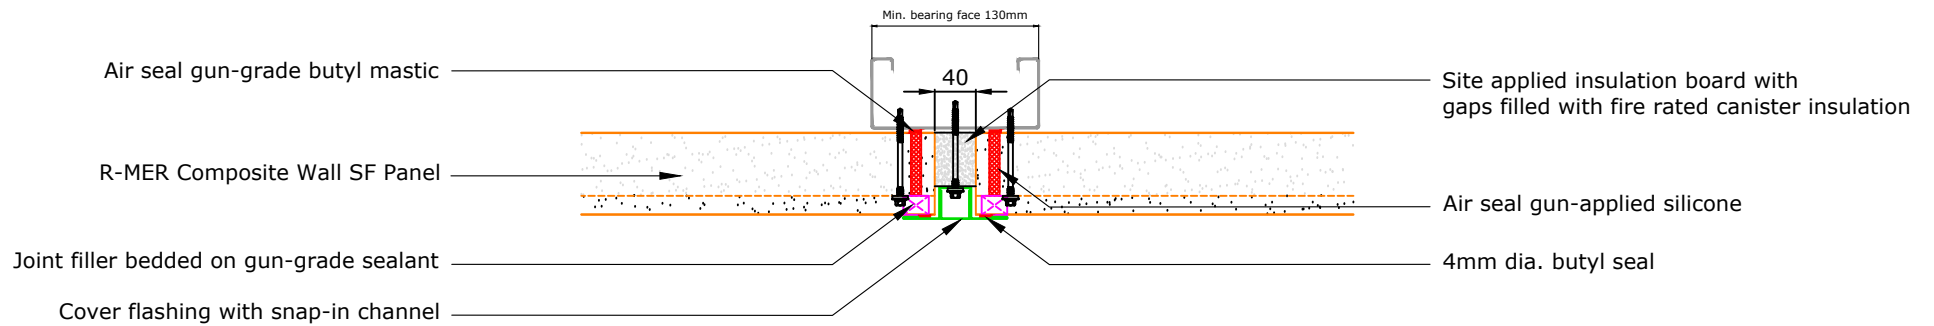


SITE:	DRAWING NO.		- PROJECT NO.	10/06/2020 DATE.		The Garland Company UK Limited Second Way, Avonmouth, Bristol, BS11 8DF Tel: 01174 401050 Fax: 01174 401057 www.garlandukltd.co.uk
TITLE: R-MER COMPOSITE WALL SF PIR HZ - VERTICAL JOINT A	NTS SCALE AT A4.	MF DRAWN.	- CHECKED.	1.0 REVISION.		NOTE: THIS DRAWING IS FOR GUIDANCE AND REFERENCE ONLY. TO BE USED IN CONJUNCTION WITH SPECIFICATION.

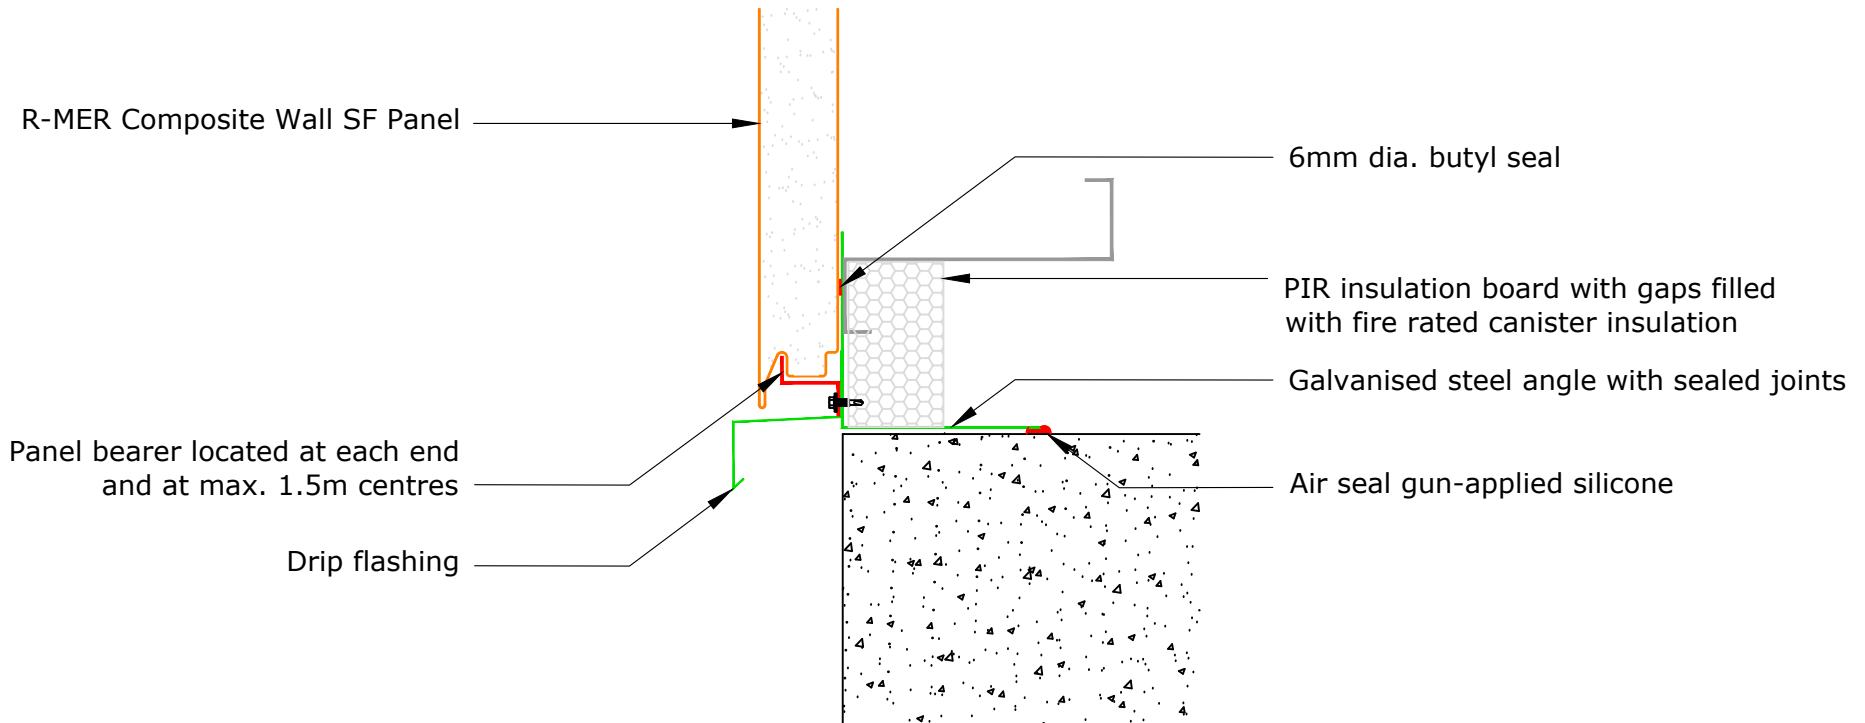


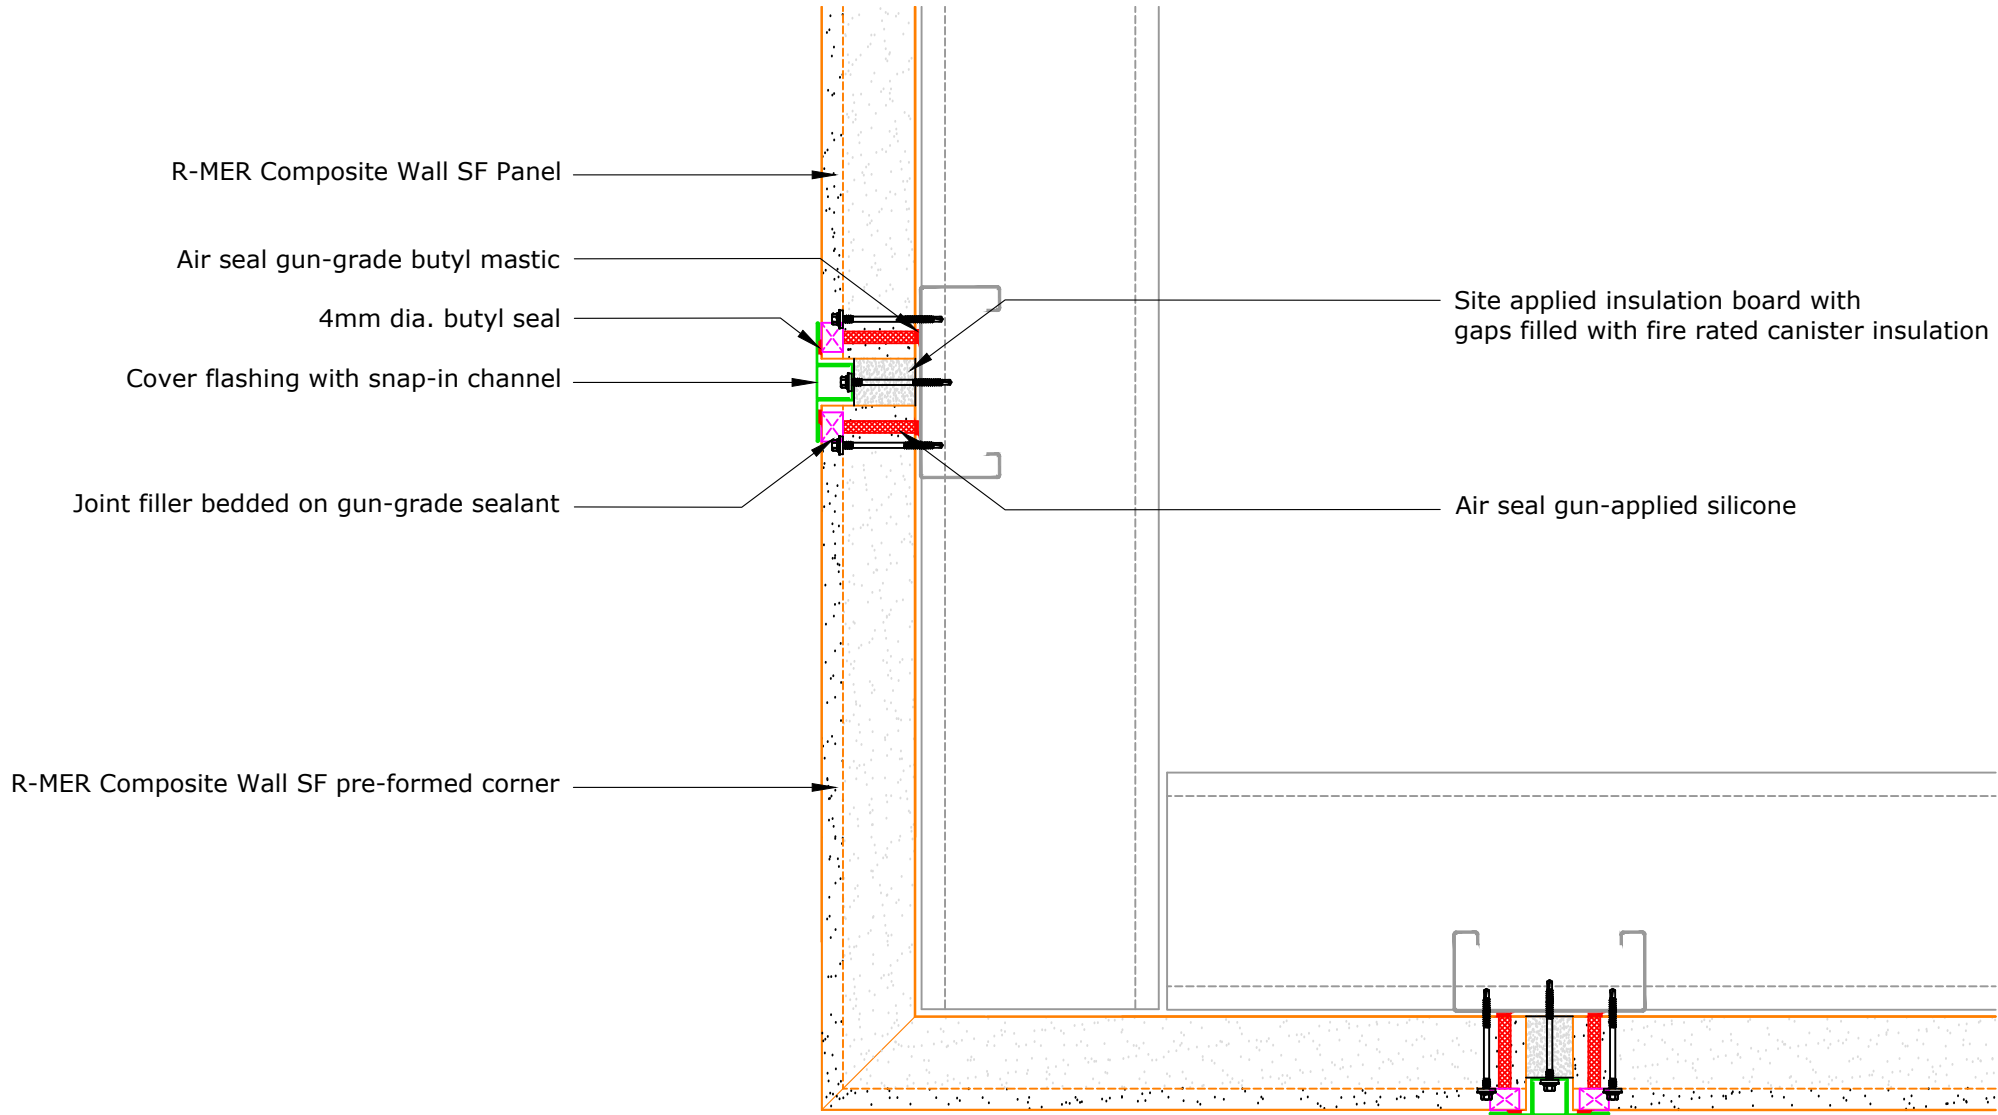
SITE:	DRAWING NO.		PROJECT NO.	DATE.		The Garland Company UK Limited Second Way, Avonmouth, Bristol, BS11 8DF Tel: 01174 401050 Fax: 01174 401057 <a href="http://www.garlandukltd.co.uk">www.garlandukltd.co.uk</a>
TITLE: R-MER COMPOSITE WALL SF PIR HZ - FLOOR DRIP	NTS SCALE AT A4.	MF DRAWN.	- CHECKED.	10/06/2020 1.0 REVISION.		NOTE: THIS DRAWING IS FOR GUIDANCE AND REFERENCE ONLY. TO BE USED IN CONJUNCTION WITH SPECIFICATION.

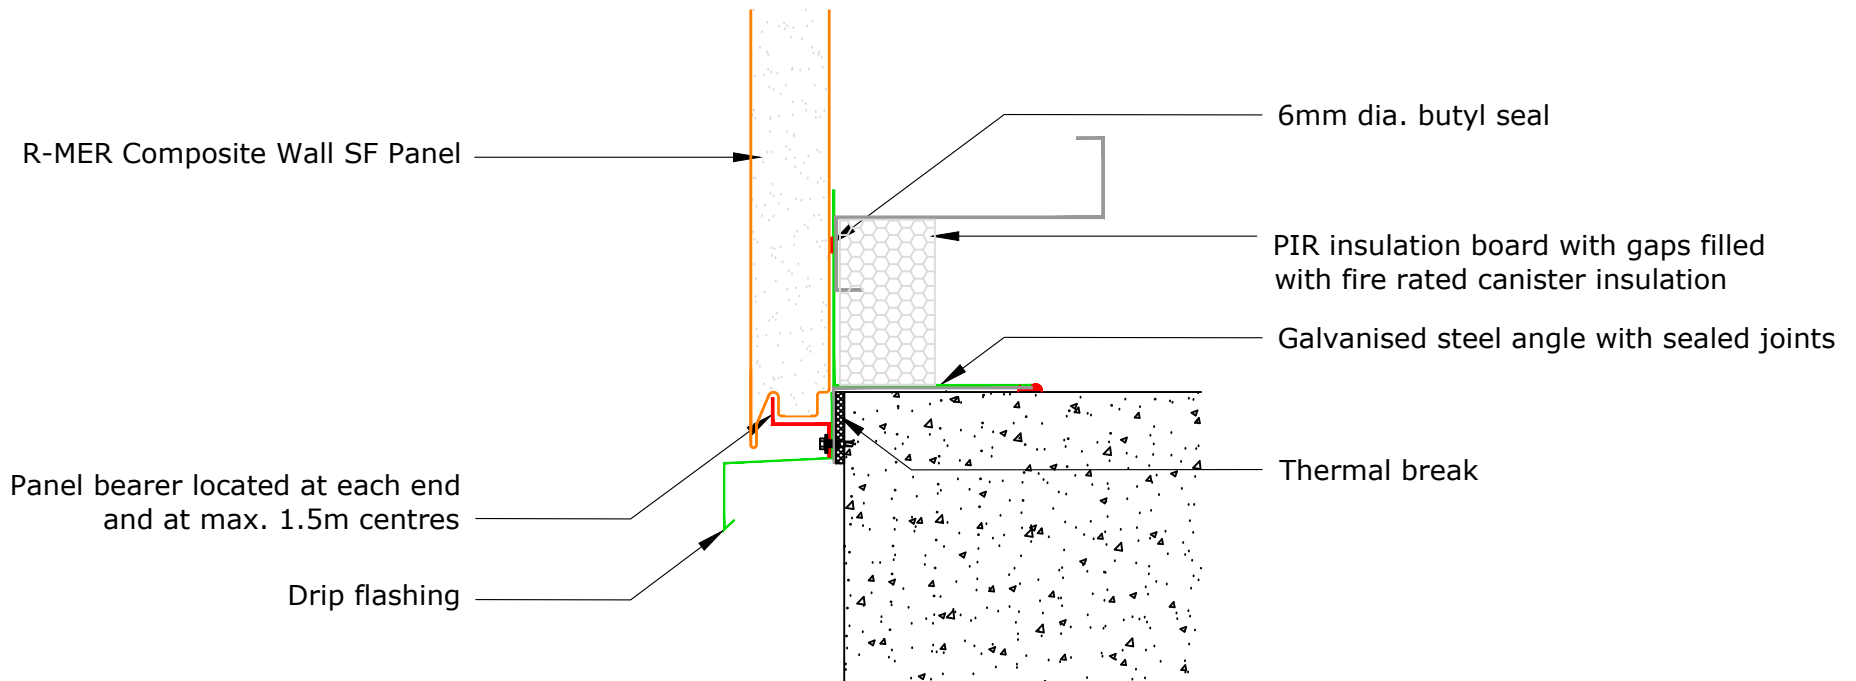


SITE:	DRAWING NO.		-	PROJECT NO.	10/06/2020	The Garland Company UK Limited Second Way, Avonmouth, Bristol, BS11 8DF Tel: 01174 401050 Fax: 01174 401057 www.garlandukltd.co.uk
TITLE: R-MER COMPOSITE WALL SF PIR HZ - FLOOR DRIP OVERHANG	NTS SCALE AT A4.	MF DRAWN.	-	CHECKED.	1.0 REVISION.	

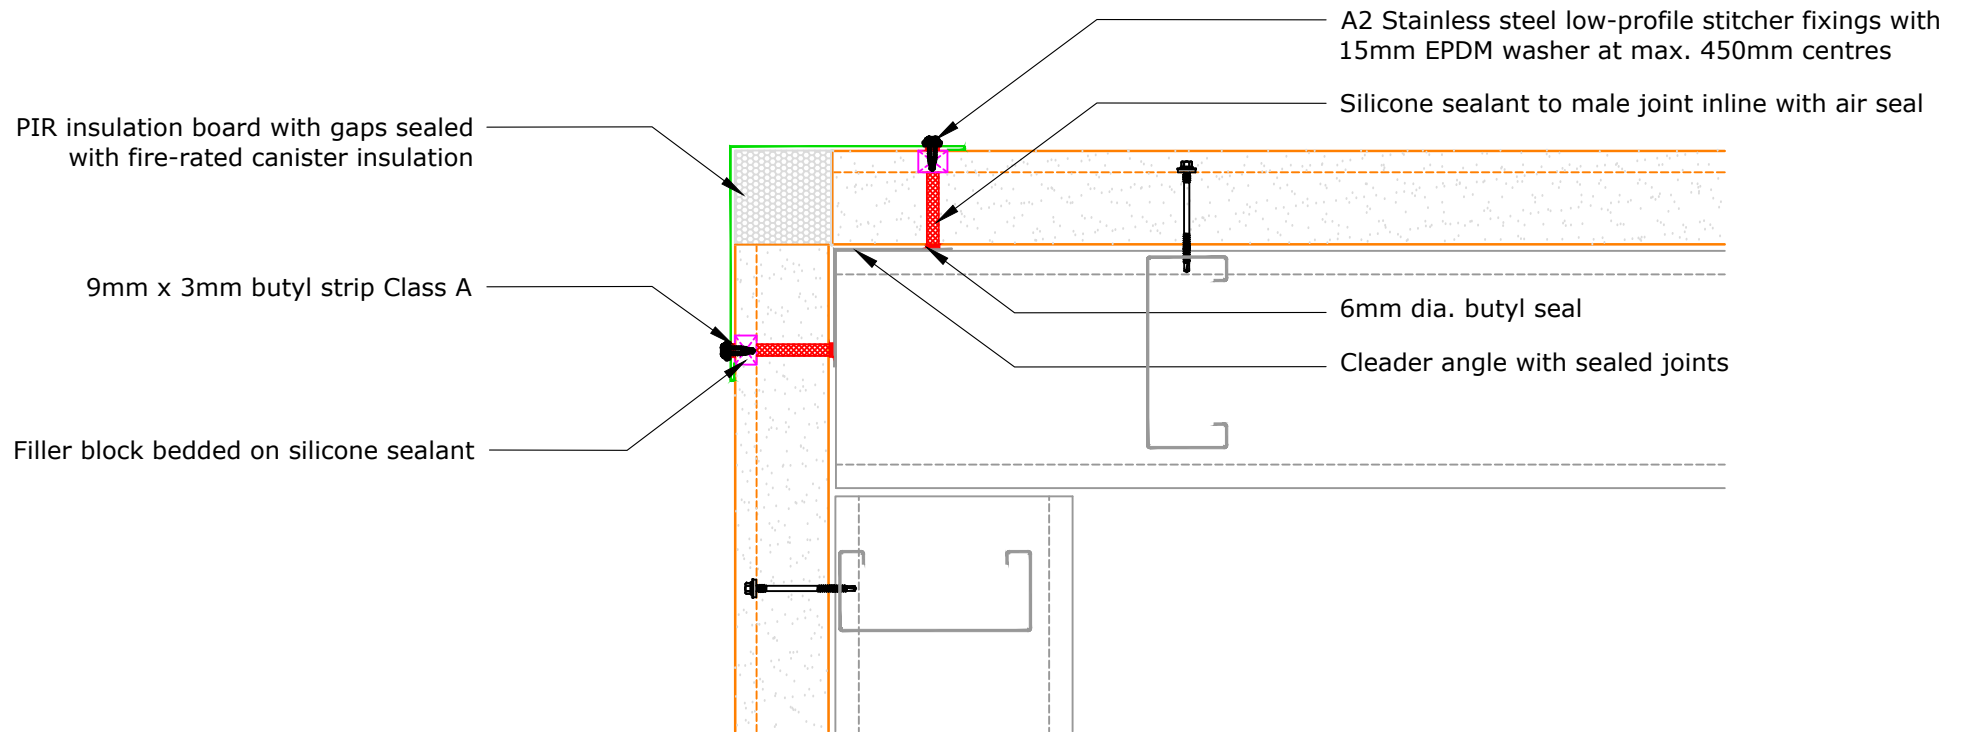



SITE:	DRAWING NO.		- PROJECT NO.	10/06/2020 DATE.		The Garland Company UK Limited Second Way, Avonmouth, Bristol, BS11 8DF Tel: 01174 401050 Fax: 01174 401057 www.garlandukltd.co.uk
TITLE: R-MER COMPOSITE WALL SF PIR HZ - EXTERNAL FLASHED CORNER	NTS SCALE AT A4.	MF DRAWN.	- CHECKED.	1.0 REVISION.		NOTE: THIS DRAWING IS FOR GUIDANCE AND REFERENCE ONLY. TO BE USED IN CONJUNCTION WITH SPECIFICATION.





SITE:  	DRAWING NO.  	-  	PROJECT NO.  	10/06/2020  	 The Garland Company UK Limited Second Way, Avonmouth, Bristol, BS11 8DF Tel: 01174 401050 Fax: 01174 401057 www.garlandukltd.co.uk
TITLE: R-MER COMPOSITE WALL SF PIR HZ - EXTERNAL PRE-FAB CORNER	NTS SCALE AT A4.	MF DRAWN.	- CHECKED.	1.0 REVISION.	



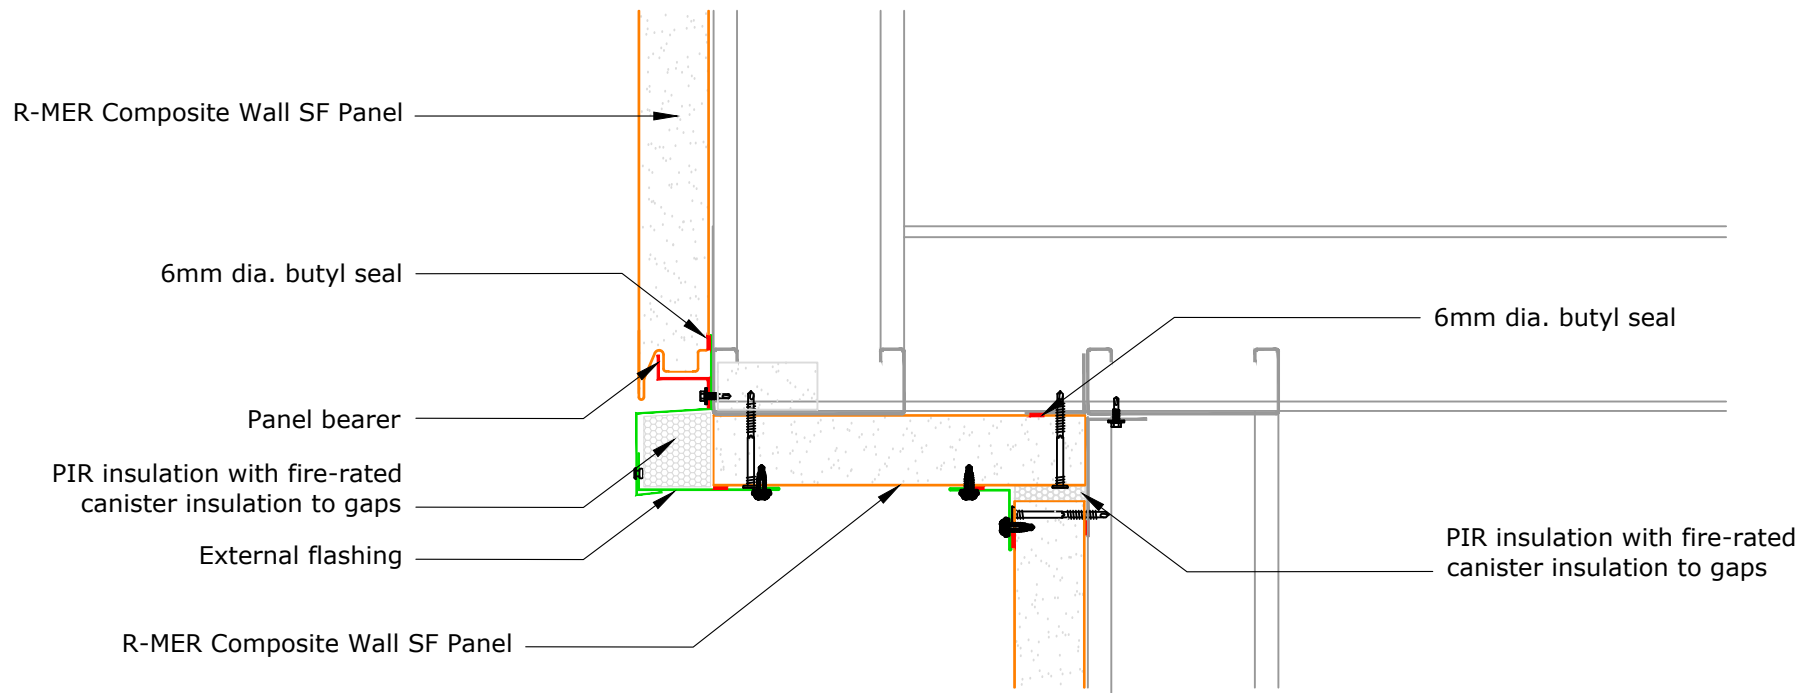

SITE:	DRAWING NO.		-	10/06/2020		The Garland Company UK Limited Second Way, Avonmouth, Bristol, BS11 8DF Tel: 01174 401050 Fax: 01174 401057 www.garlandukltd.co.uk
TITLE: R-MER COMPOSITE WALL SF PIR HZ - SOFFIT & FASCIA	NTS SCALE AT A4.	MF DRAWN.	-	1.0 REVISION.		NOTE: THIS DRAWING IS FOR GUIDANCE AND REFERENCE ONLY. TO BE USED IN CONJUNCTION WITH SPECIFICATION.

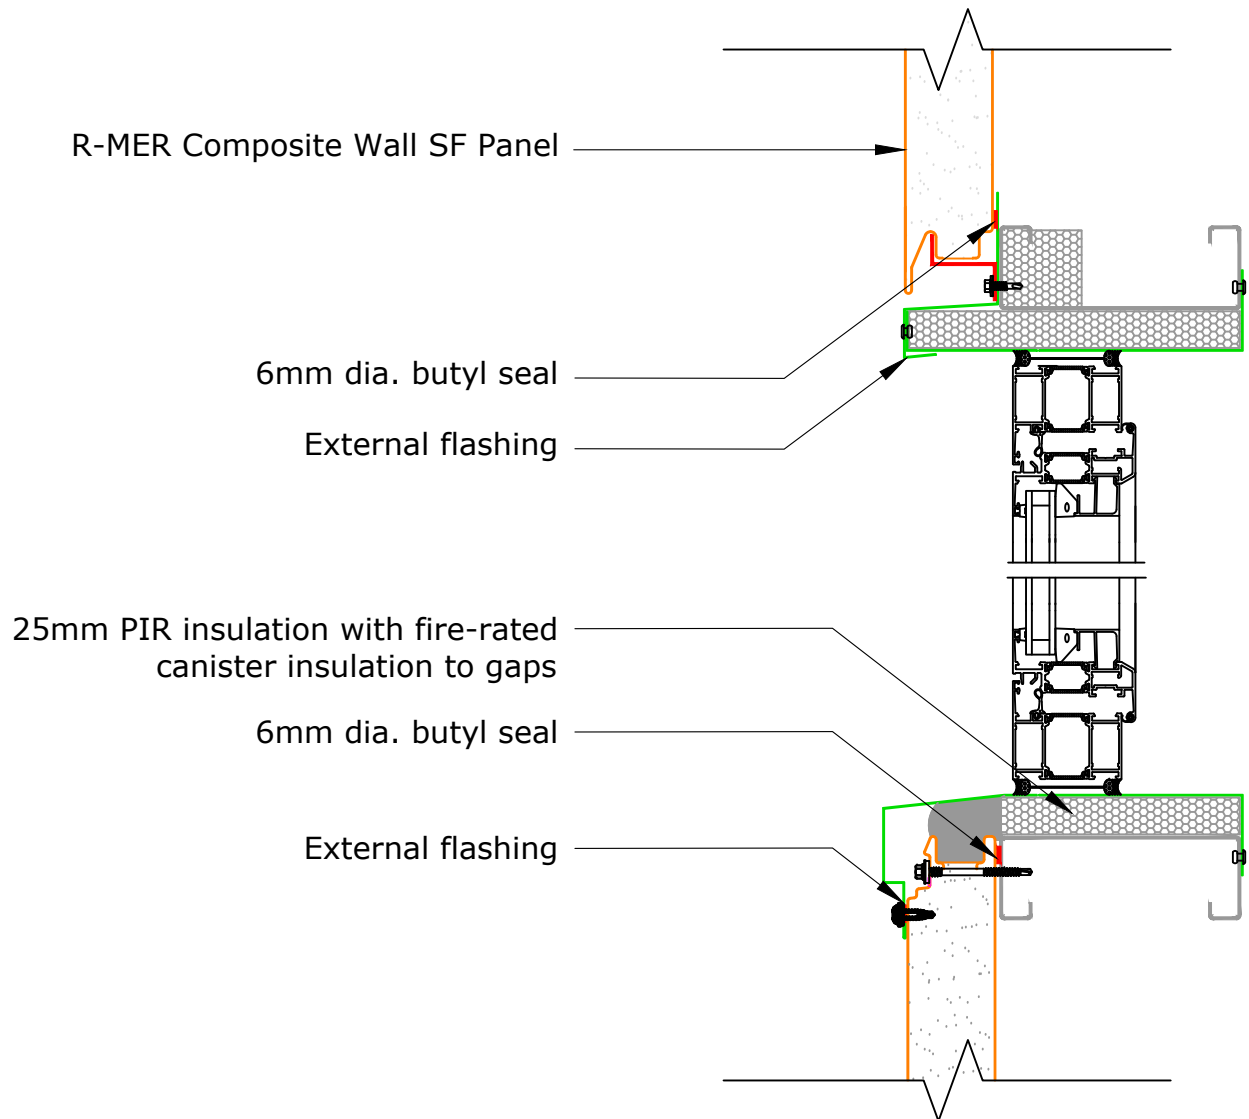

SITE:	DRAWING NO.		- PROJECT NO.	10/06/2020 DATE.		The Garland Company UK Limited Second Way, Avonmouth, Bristol, BS11 8DF Tel: 01174 401050 Fax: 01174 401057 www.garlandukltd.co.uk
TITLE: R-MER COMPOSITE WALL SF PIR HZ - RECESSED WINDOW	NTS SCALE AT A4.	MF DRAWN.	- CHECKED.	1.0 REVISION.		NOTE: THIS DRAWING IS FOR GUIDANCE AND REFERENCE ONLY. TO BE USED IN CONJUNCTION WITH SPECIFICATION.